



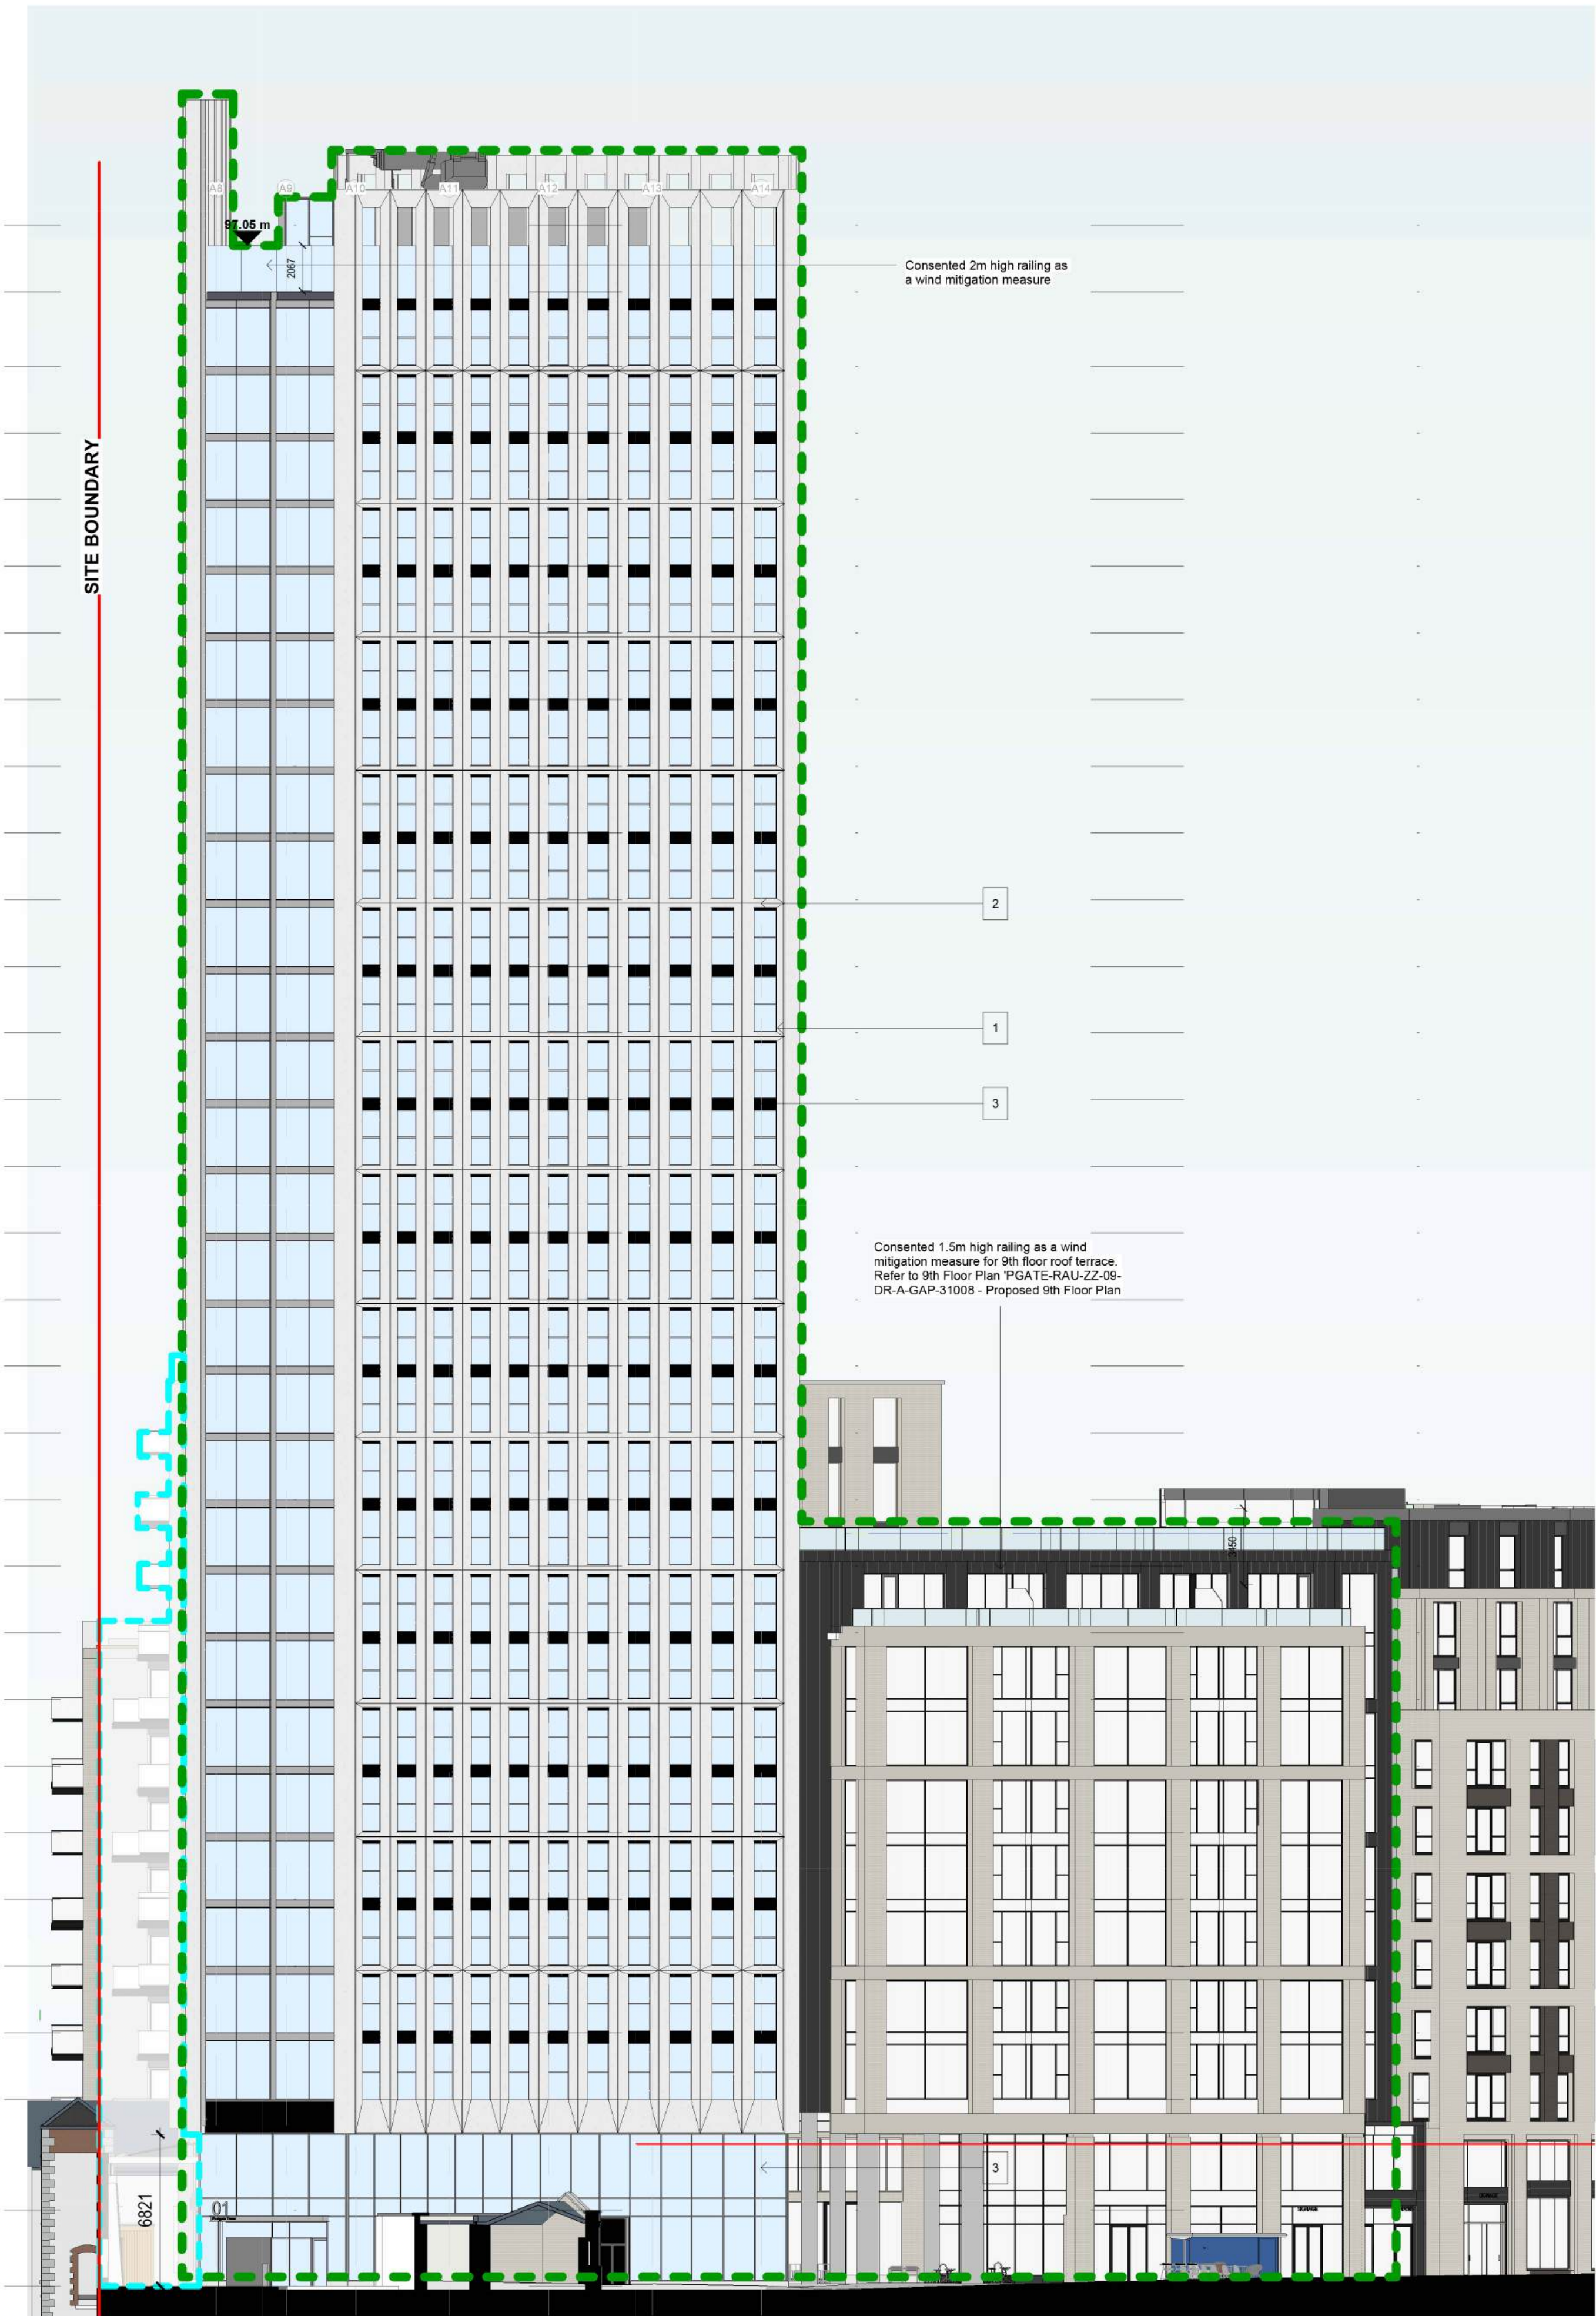

Proposed North East Elevation

1 : 200

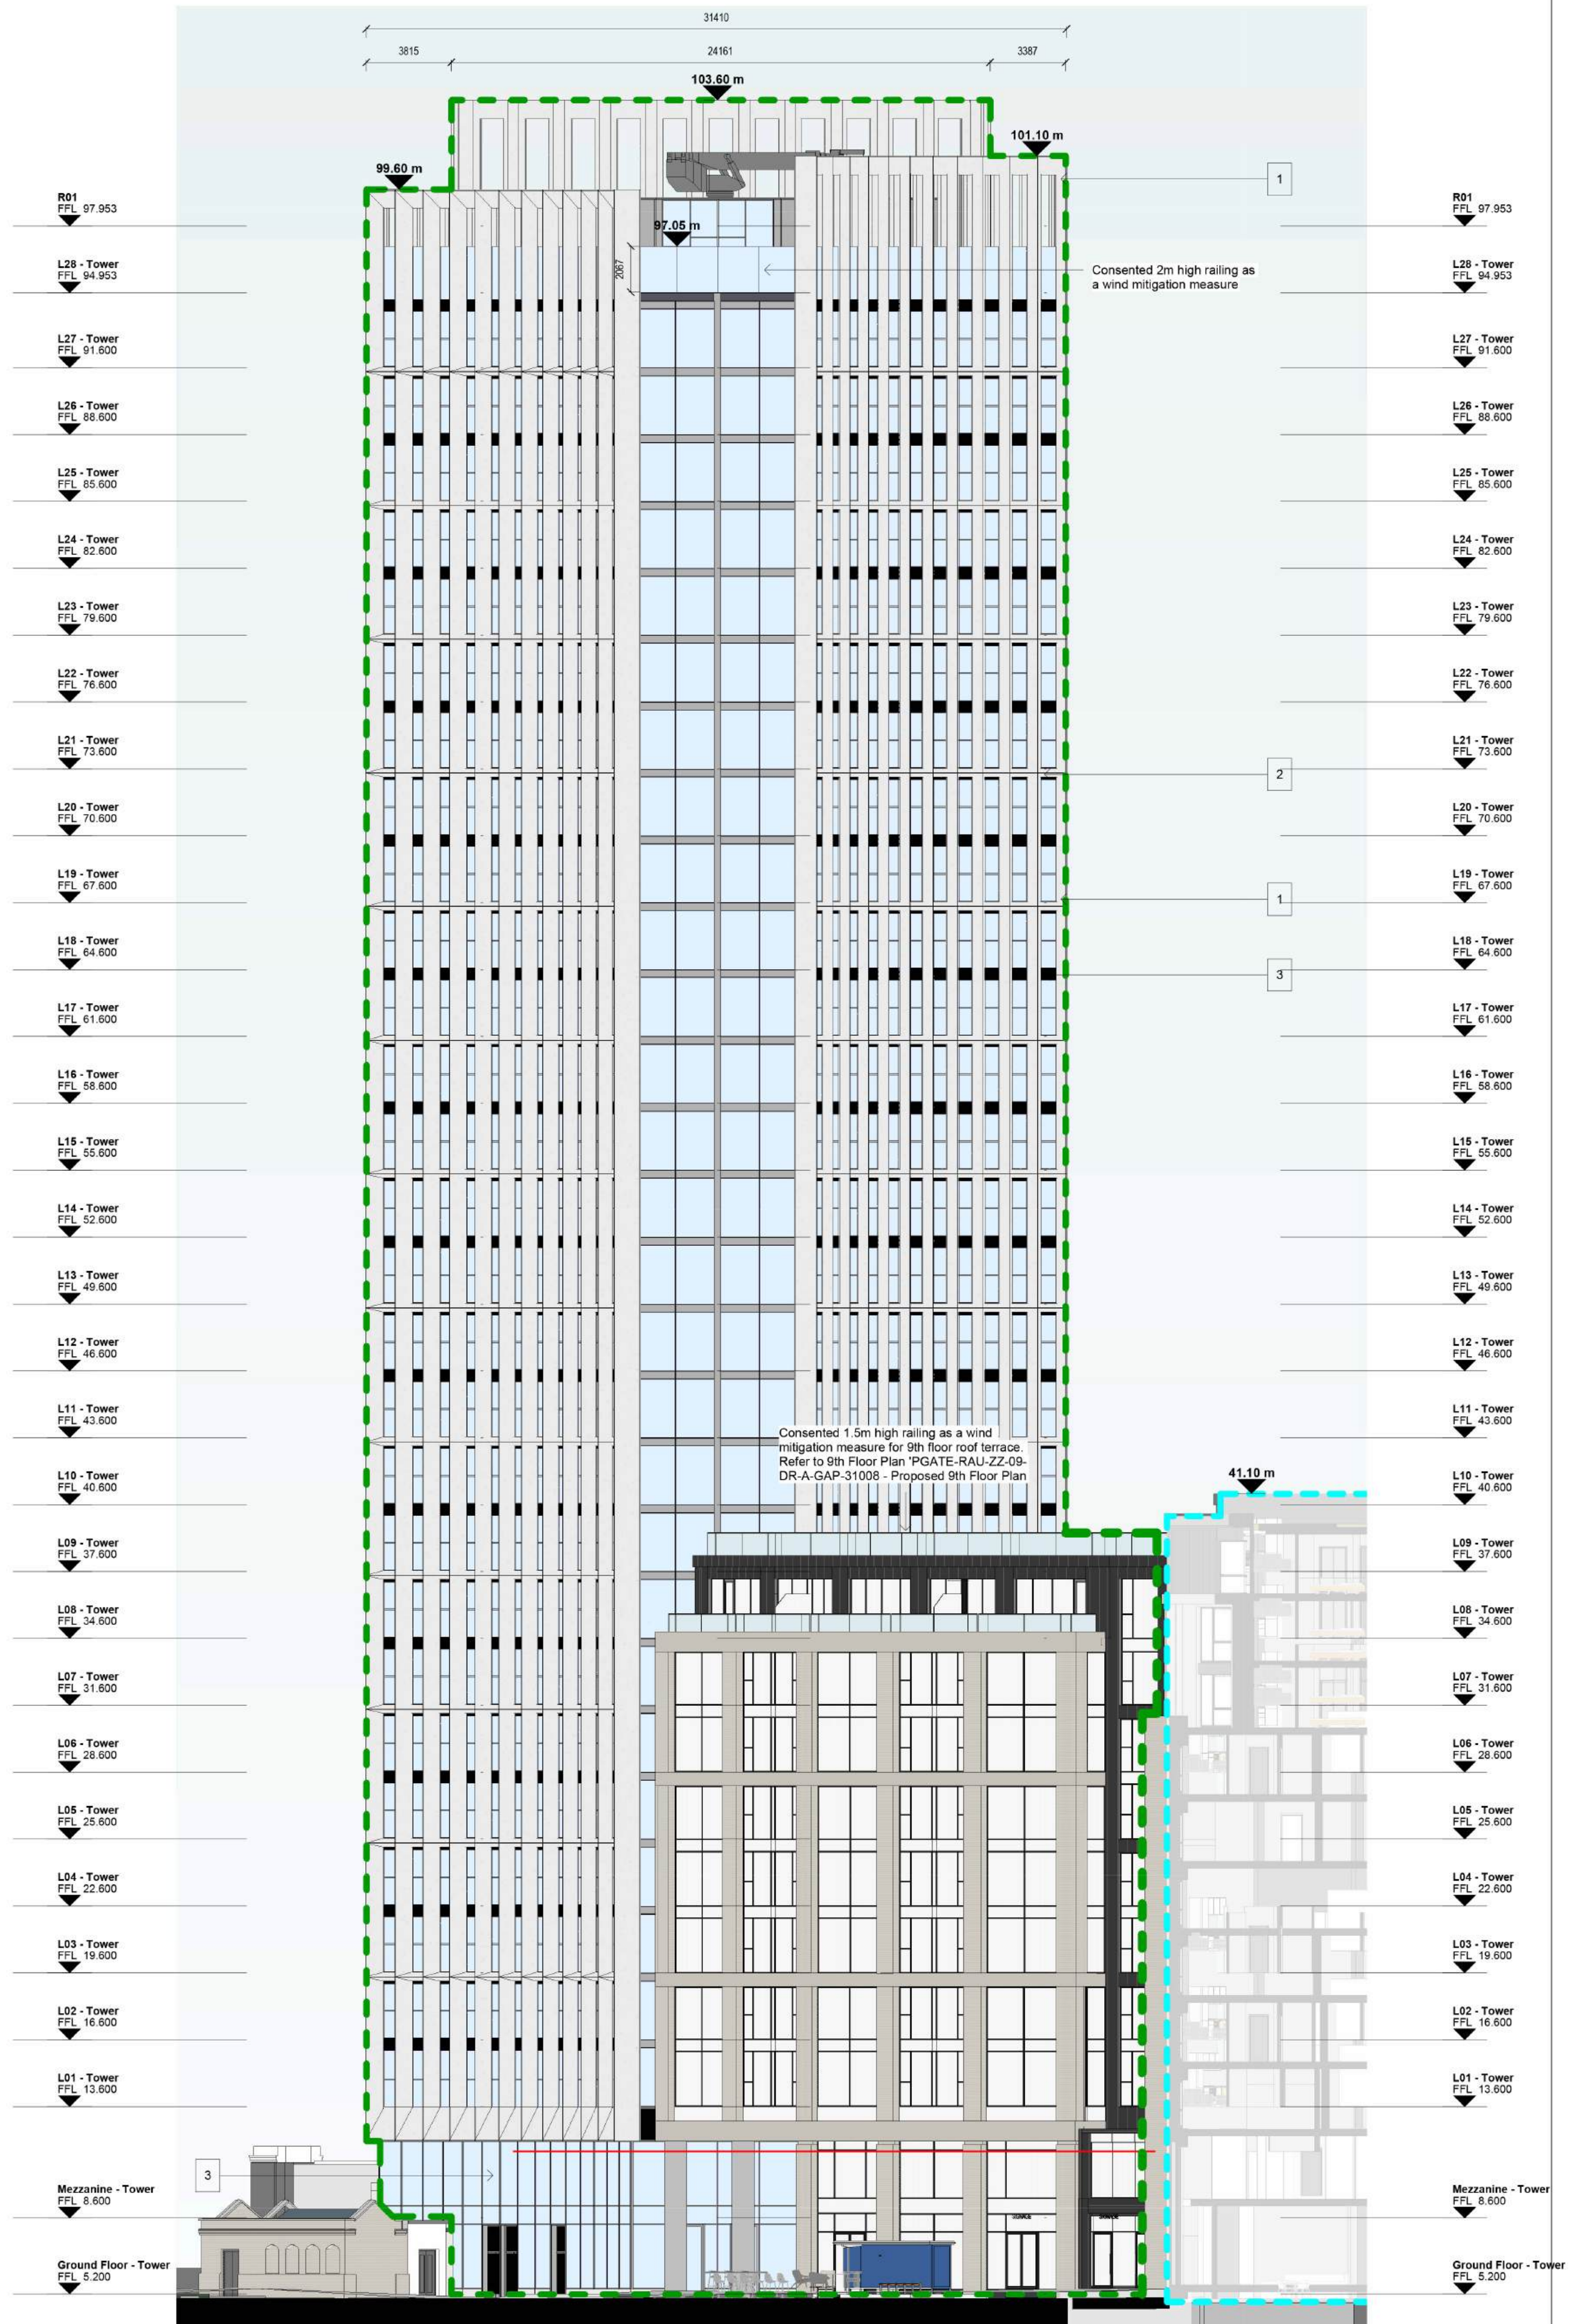


Proposed North West Elevation

1 : 200

Notes:
DO NOT SCALE FROM THIS DRAWING. USE FIGURED DIMENSIONS IN ALL CASES. VERIFY DIMENSIONS ON SITE AND REPORT ANY DISCREPANCIES TO THE ARCHITECTS IMMEDIATELY. THIS DRAWING TO BE READ IN CONJUNCTION WITH THE ARCHITECTS SPECIFICATION. © THIS DRAWING IS COPYRIGHT AND MAY ONLY BE REPRODUCED WITH THE ARCHITECTS PERMISSION.

OSI License Number: AR 0052119
Projection: RENE195_ash, Transverse_Mercator
Centre Point Coordinates:
X,Y: 713627.3699, 73403.2446
Reference Index:
Map Series / Map Sheets:
1:1000 1263-02
1:1000 1263-08
1:1000 1263-07
1:1000 1263-03
Vertical Datum:
MALIN HEAD

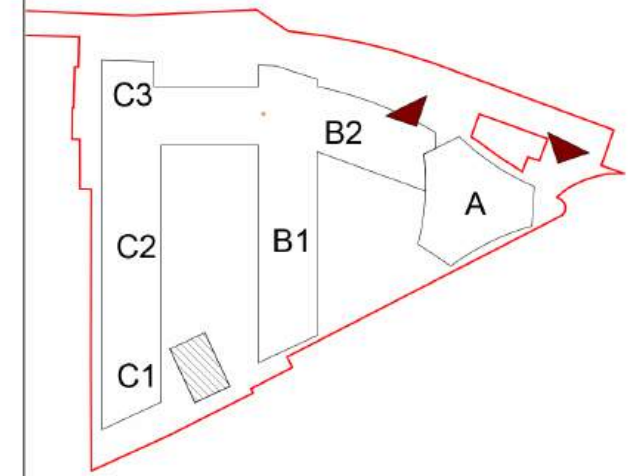

Planning Application Legend	
Description	Symbol
SITE BOUNDARY LINE	—
EXTENT OF PREVIOUSLY PERMITTED SCHEMES	---
Block A: ABP-310567-21	---
Block B2: LRD6042/23-53A	---
EXTENT OF PERMITTED BLOCK B1/C SCHEME (Does not fall within the scope of this submission)	—
Block B1/C: LRD6074/24-53	—

Materials Legend	
No.	DESCRIPTION
1	POLISHED PRE-CAST GRANITE MIX FACADE
2	POLISHED PRE-CAST GRANITE CILL
3	POWDER-COATED ALUMINIUM WINDOW

Rev	Date	DRN	Description
-----	------	-----	-------------



Client Details:
Ruiside Developments Ltd.

Project Details:
Residential Development, Block A & B2
42a Parkgate St, Dublin 8

Drawing Title:
Permitted North-East & North-West Elevation

Job No: P24-216D	Date: 25/02/25	Scale@A1: 1:200
Status: Planning	Drawn By: JH	
Purpose: Planning Permission	Checked By: RW	

Drawing Number	Revision
PGATE-02-BA-ZZZ-DR-AU-AR-0205	P02

A1 Landscape