
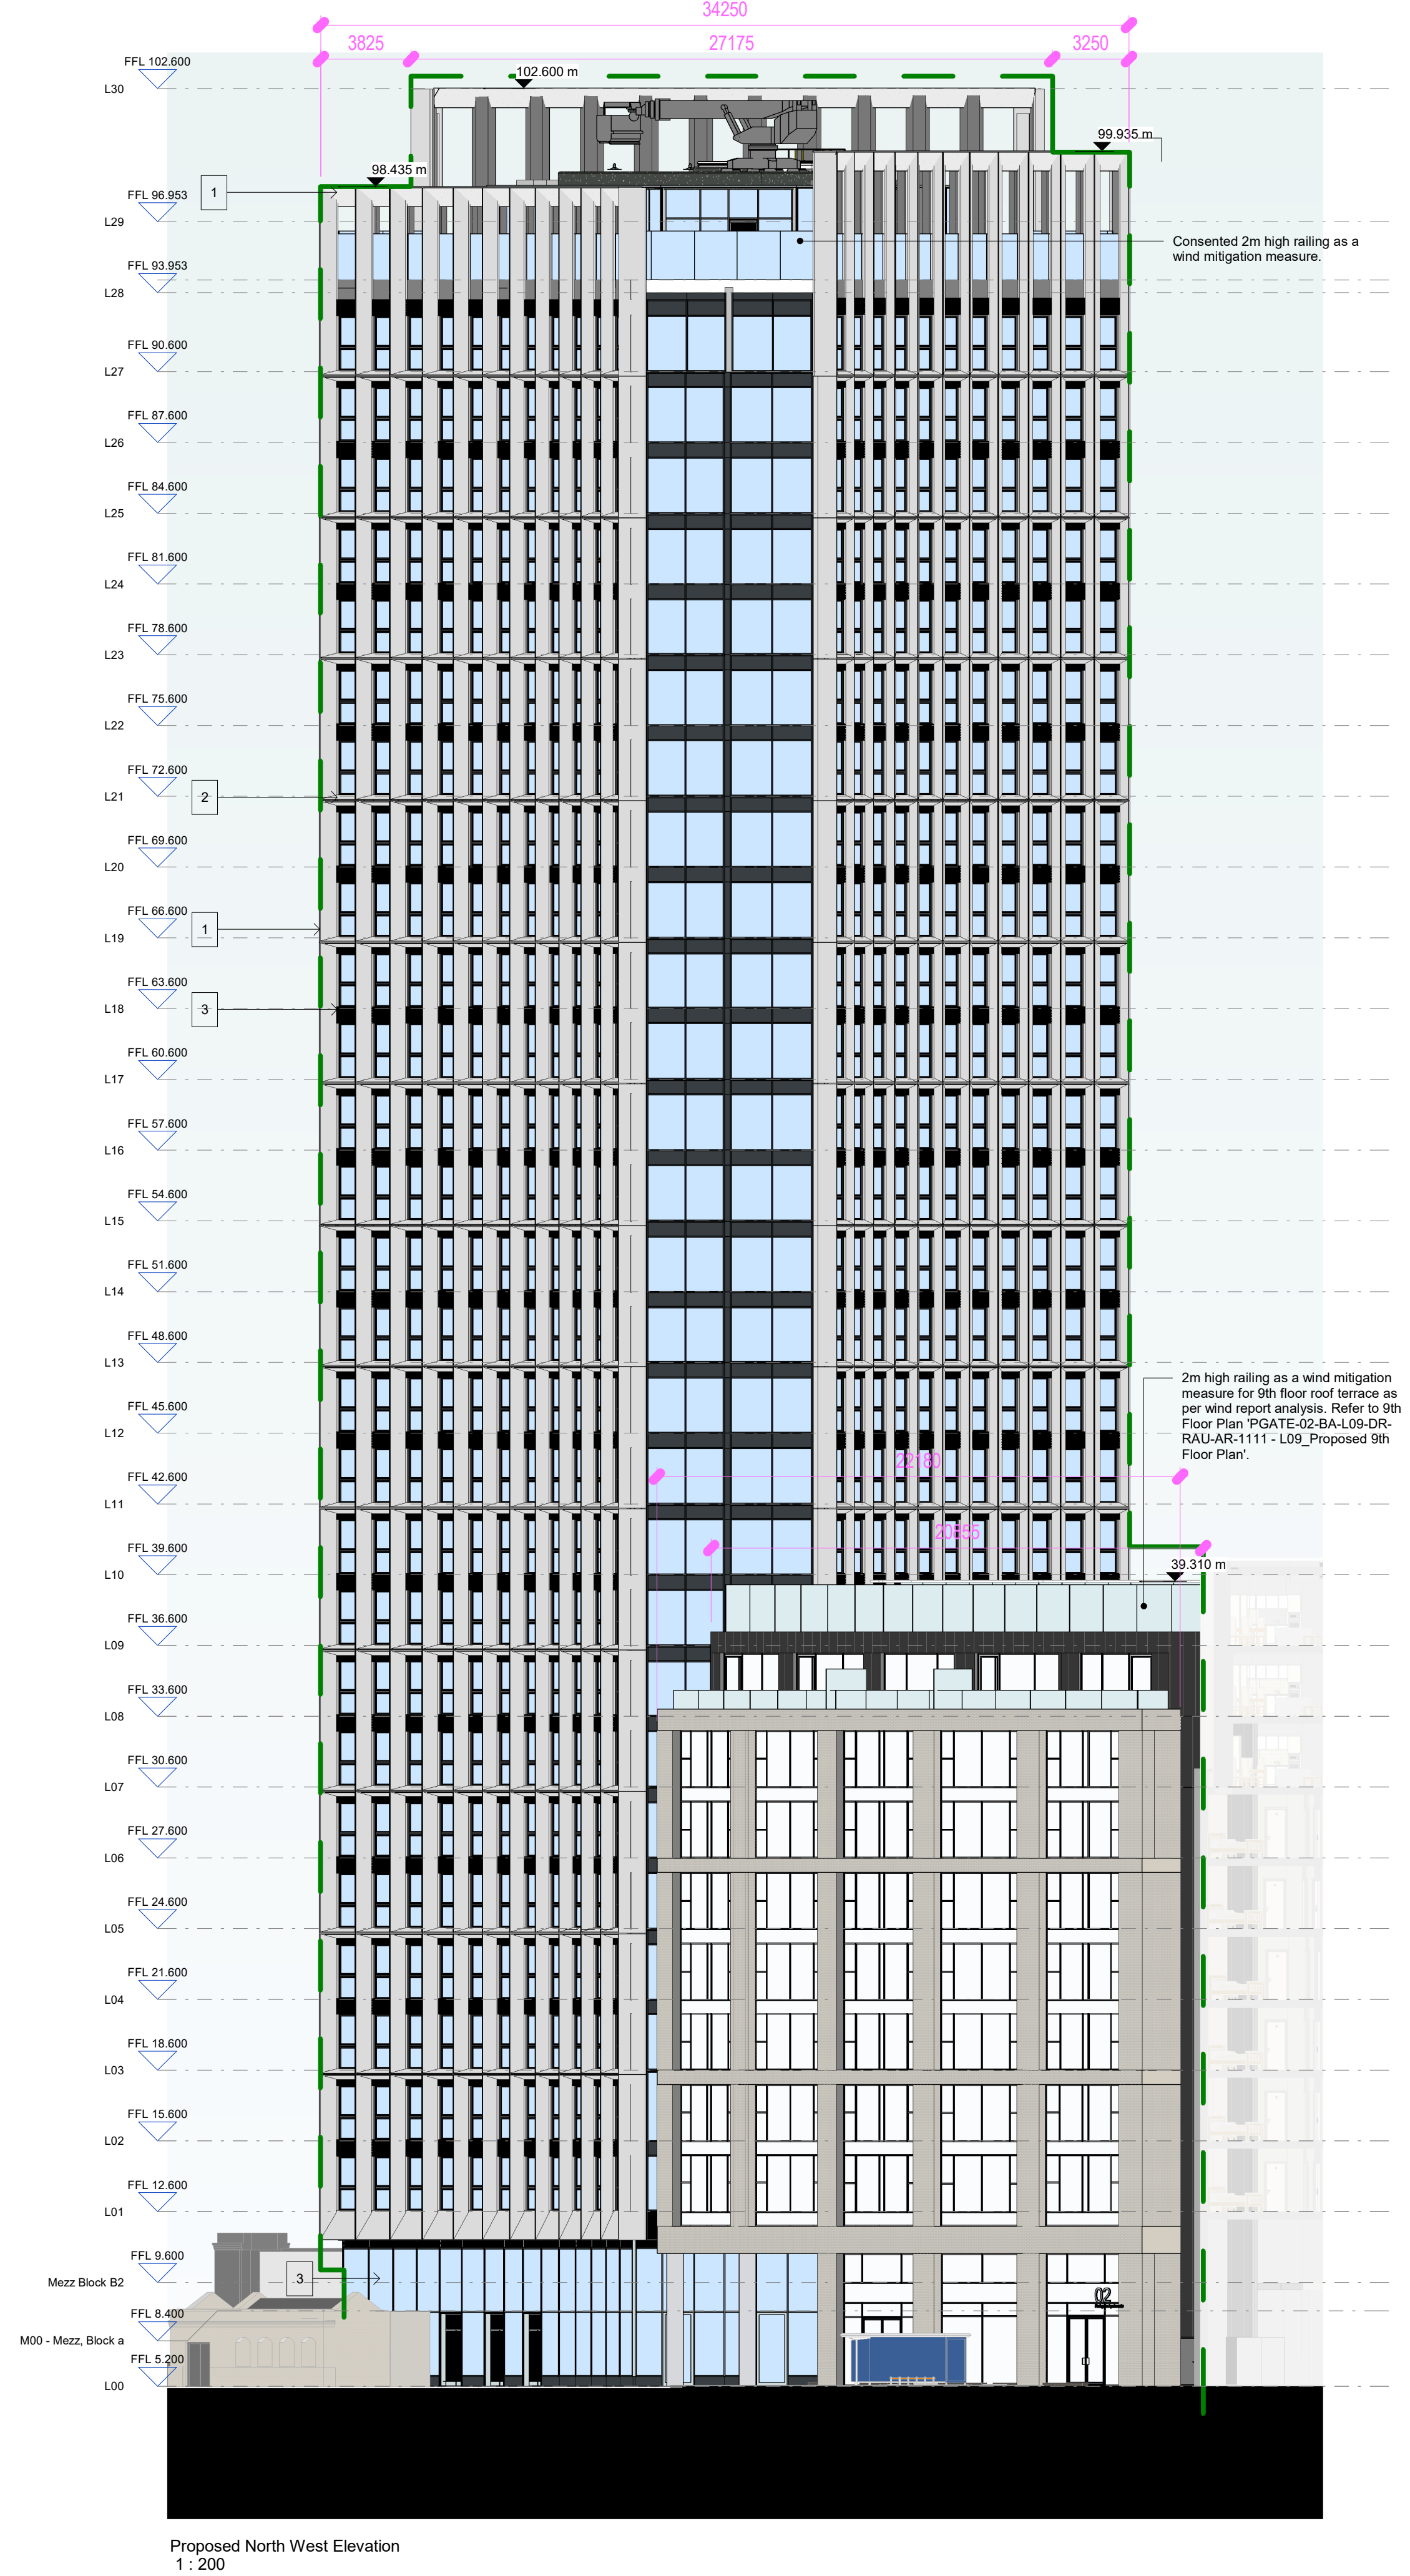


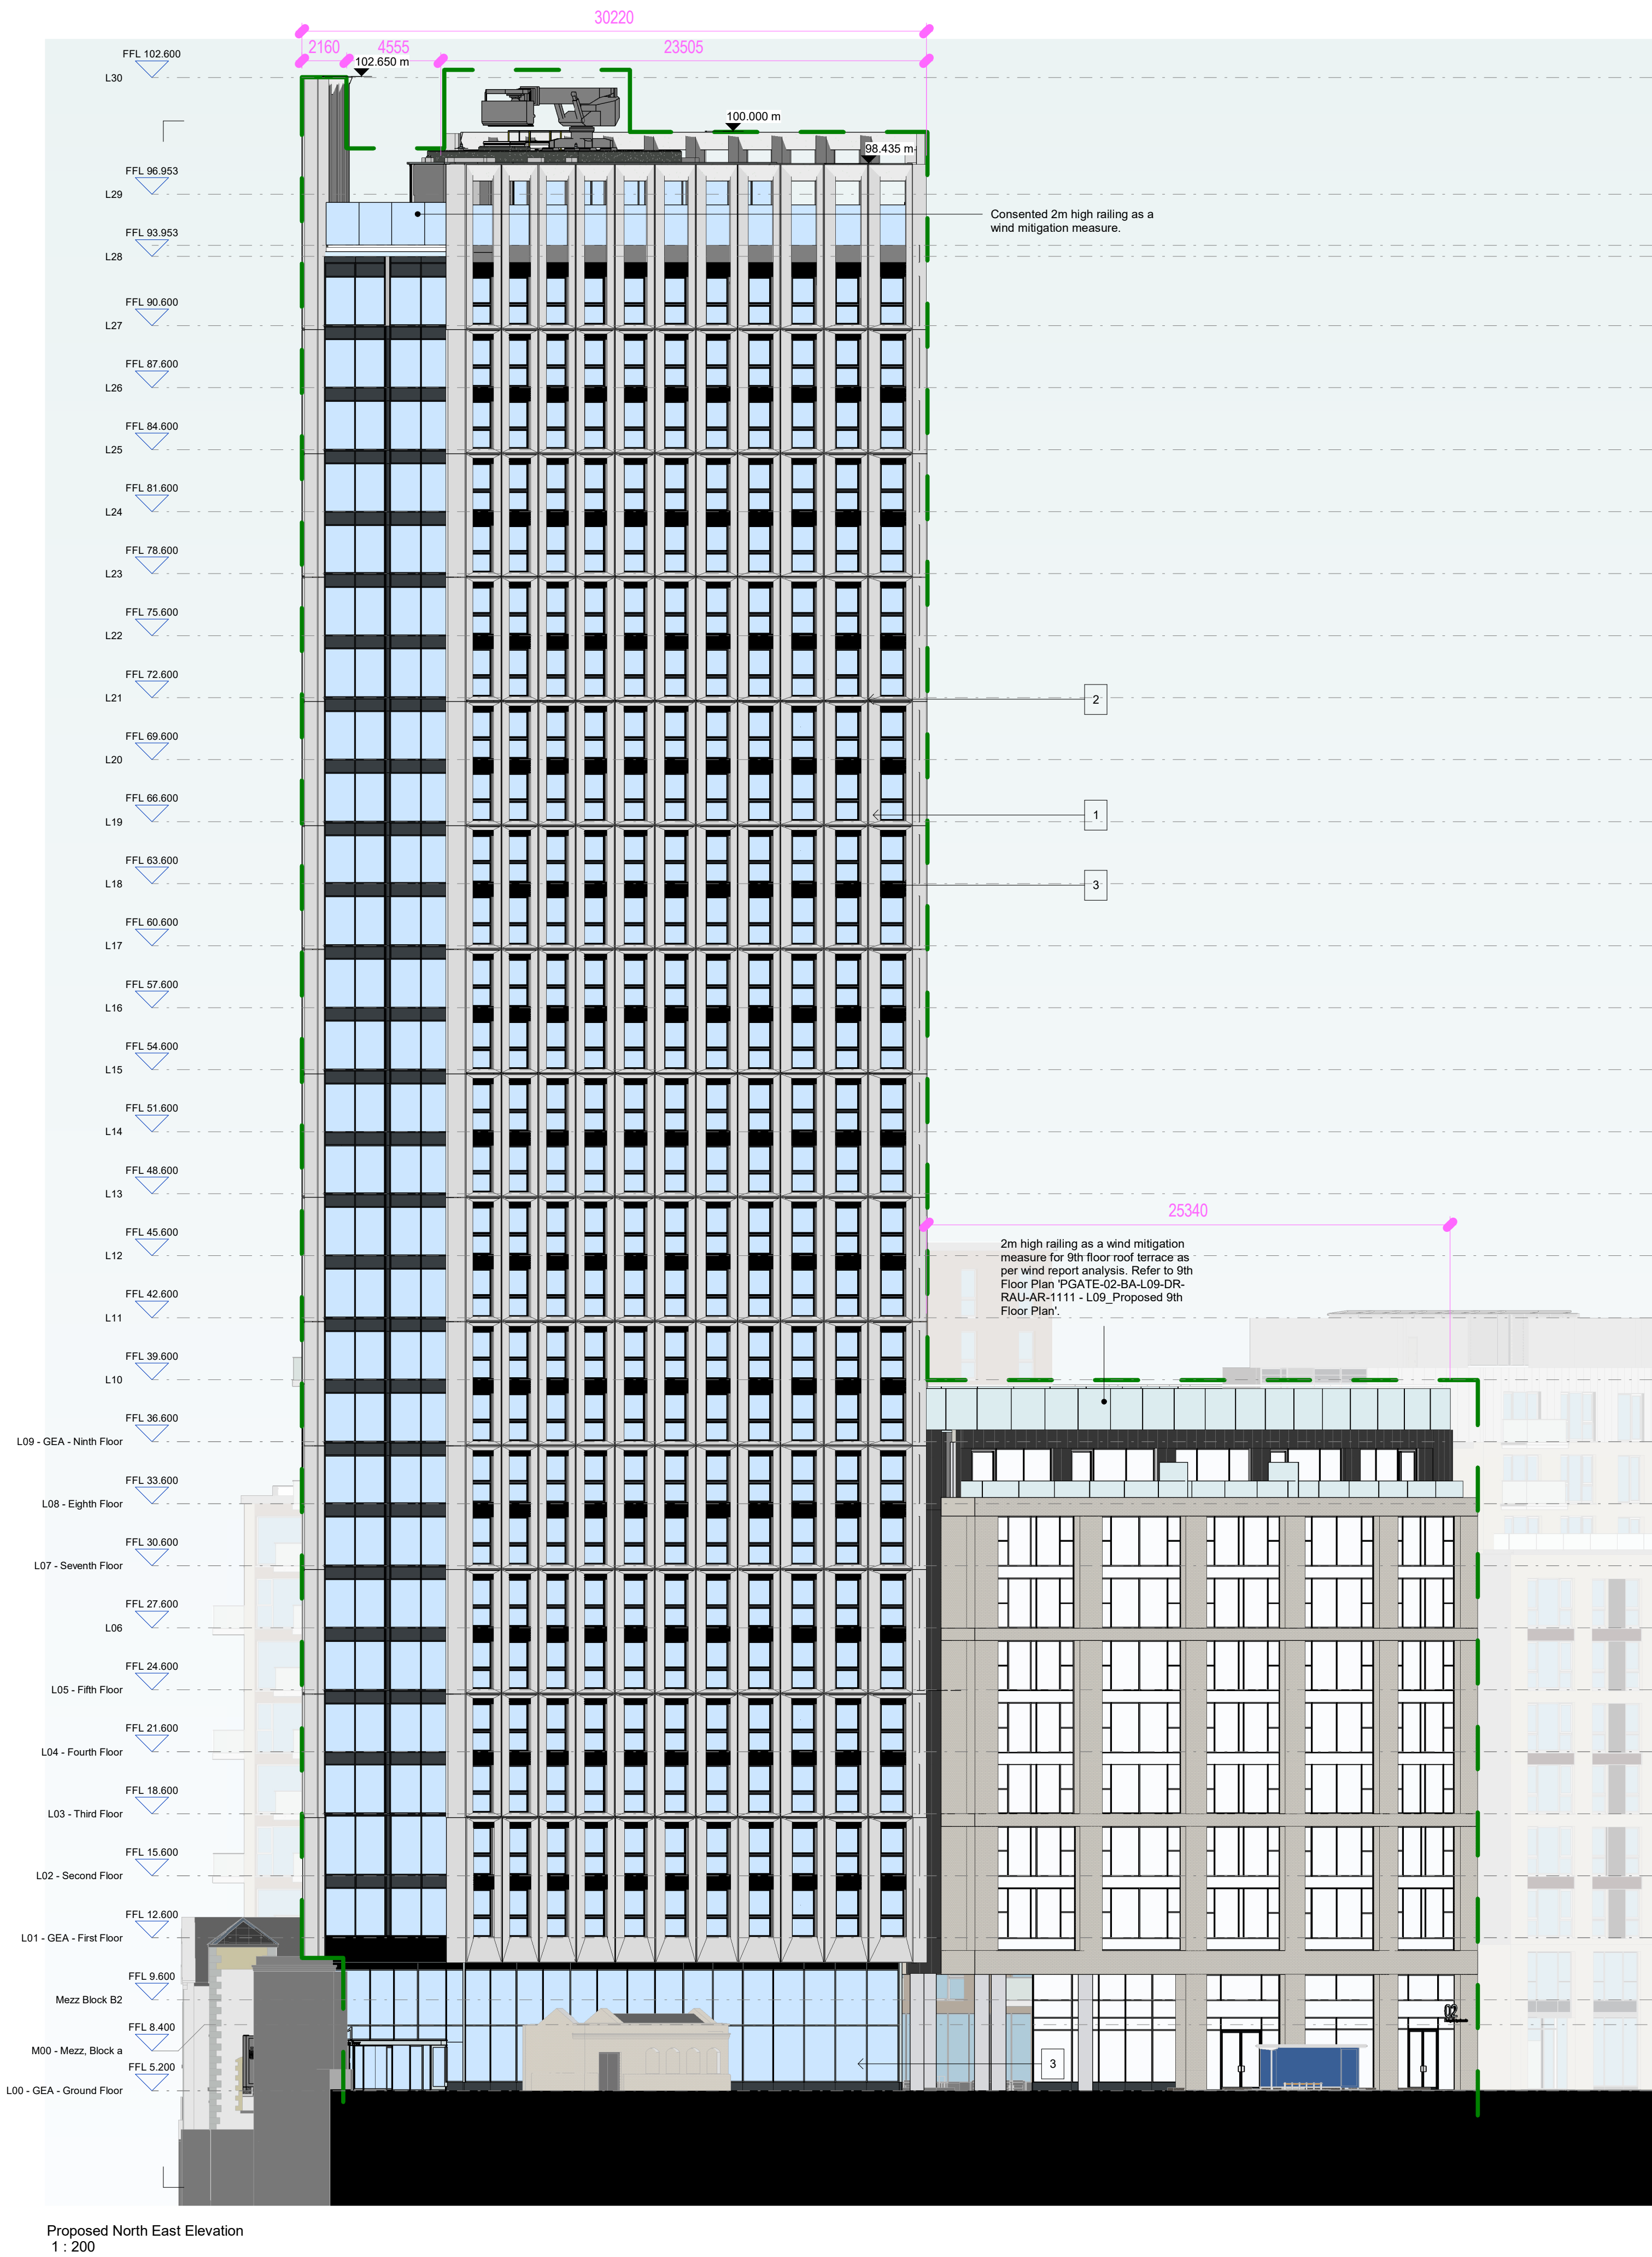

Notes:

- Do not scale from this drawing. Use figured dimensions in all cases.
- Verify dimensions on site and report any discrepancies to the Architect immediately.
- This drawing is to be read in conjunction with the Architect's Specification.
- © This drawing is copyright and may only be reproduced with the Architect's permission.

Drawing Notes:

C1 B2 A1
C2 B1
C3

— SITE BOUNDARY LINE

— PROPOSED DEVELOPMENT A+B2

Materials Legend

No.	DESCRIPTION
1	POLISHED PRE-CAST GRANITE MIX FACADE
2	POLISHED PRE-CAST GRANITE CALL
3	POWDER-COATED ALUMINIUM WINDOW

P04	09.04.25	KI	Scale amended for planning
P03	21.02.25	RA	Issued for Planning
P02	14.02.25	RA	Issued for Planning
P01	17.01.25	RA	Issued For Coordination
Rev.	Date	Drawn	Details of Issue / Revision
Issues & Revisions			

Dartry Mills,
Dartry Road
Dublin 6,
D06 Y0E3
T: +353 (0)1 498 7000
W: www.reddyarchitecture.com
E: info@reddyarchitecture.com

Client Details:
Ruirside Developments Ltd.

Project Details:
**Residential Development, Blocks A&B2
Hickey's Site, Parkgate St, Dublin**

Drawing Title:
Proposed North East & North West Elevation

Job No.	Sheet Size:	Scale @A1:
P24-216D	A1_	1 : 200
Issue Date:	Drawn By:	Reviewed By:
09.04.25	RA	RLW

Status	Purpose of Issue
P3	Planning Permission
Project - System - Spatial Zone - Level - Type - Originator - Role - Number	
PGATE-02-BA-ZZZ-DR-RAU-AR-2005	
Revision	
P04	