



SITE

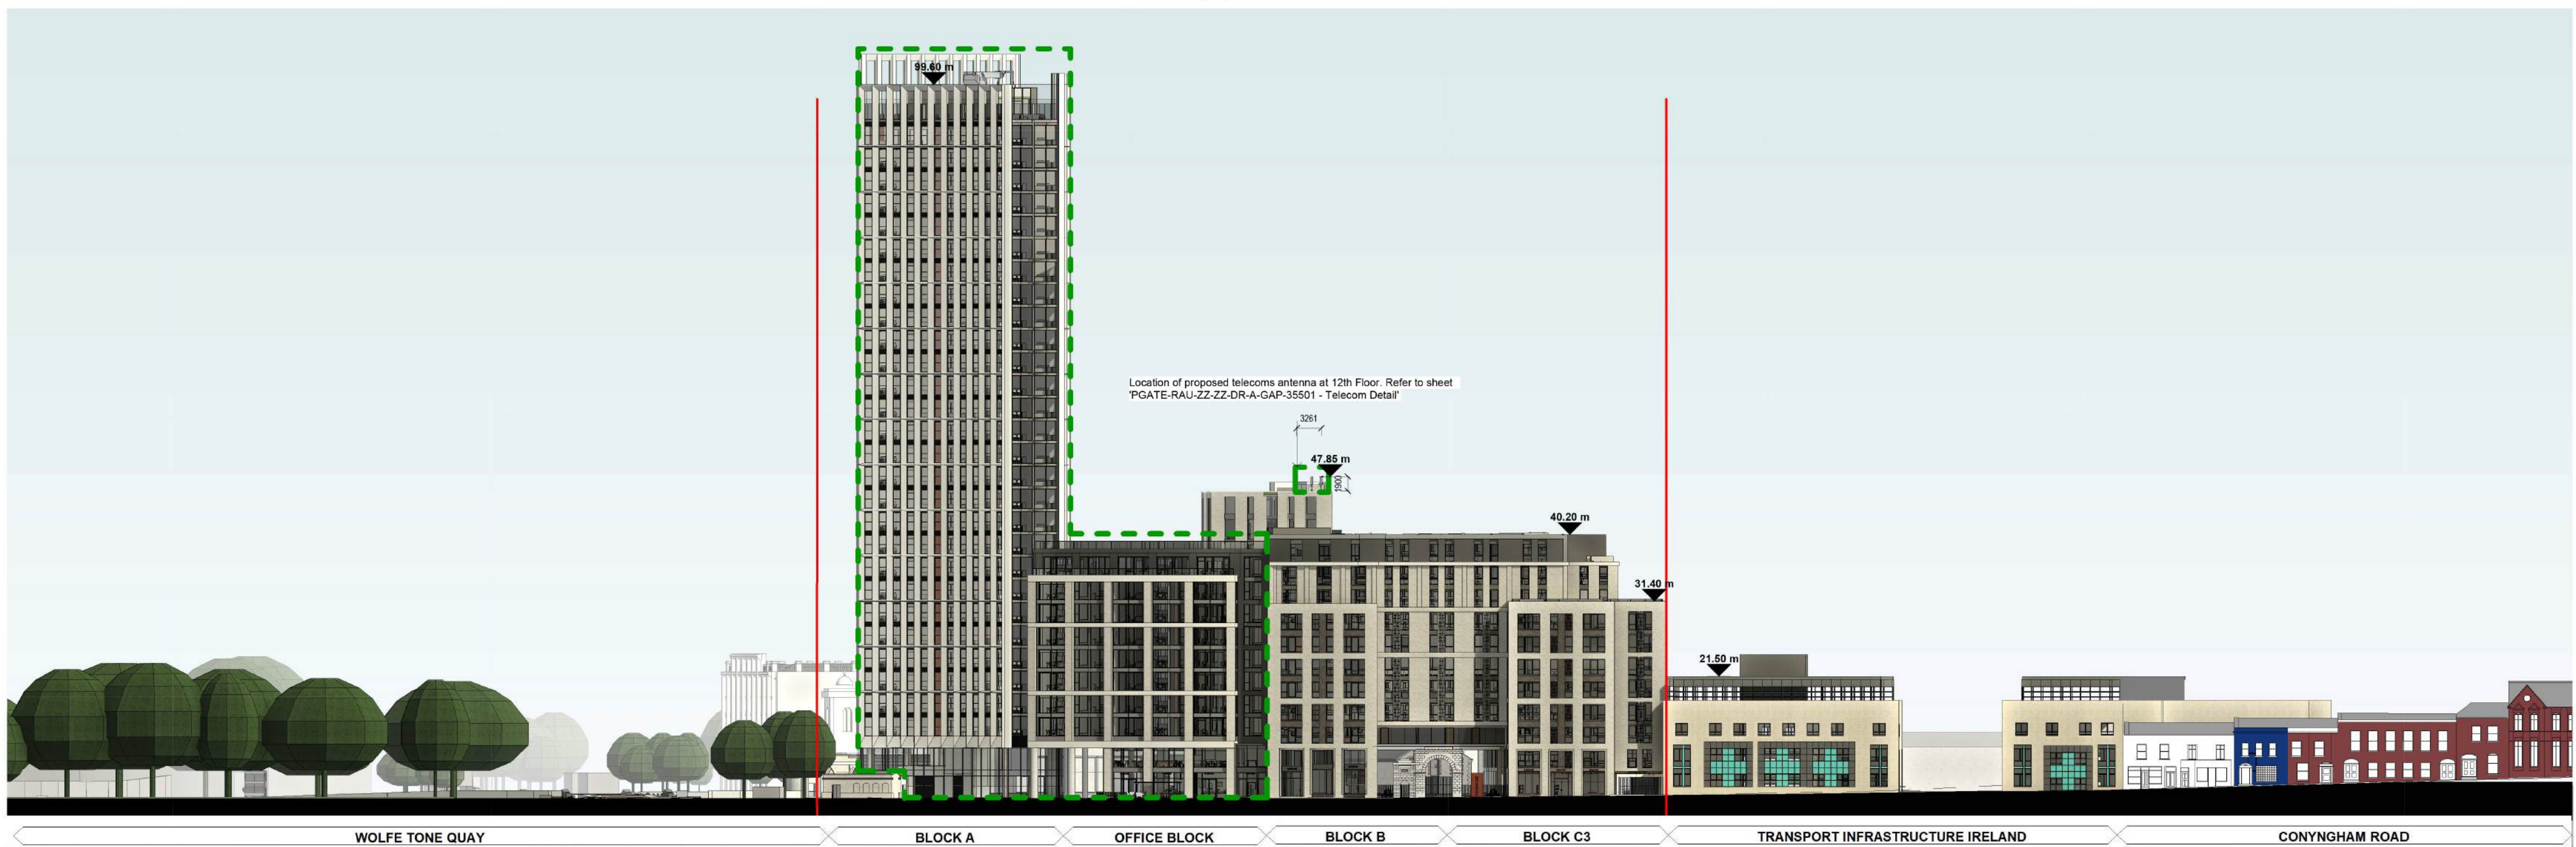

Proposed North Elevation - Contiguous
1 : 500


SITE

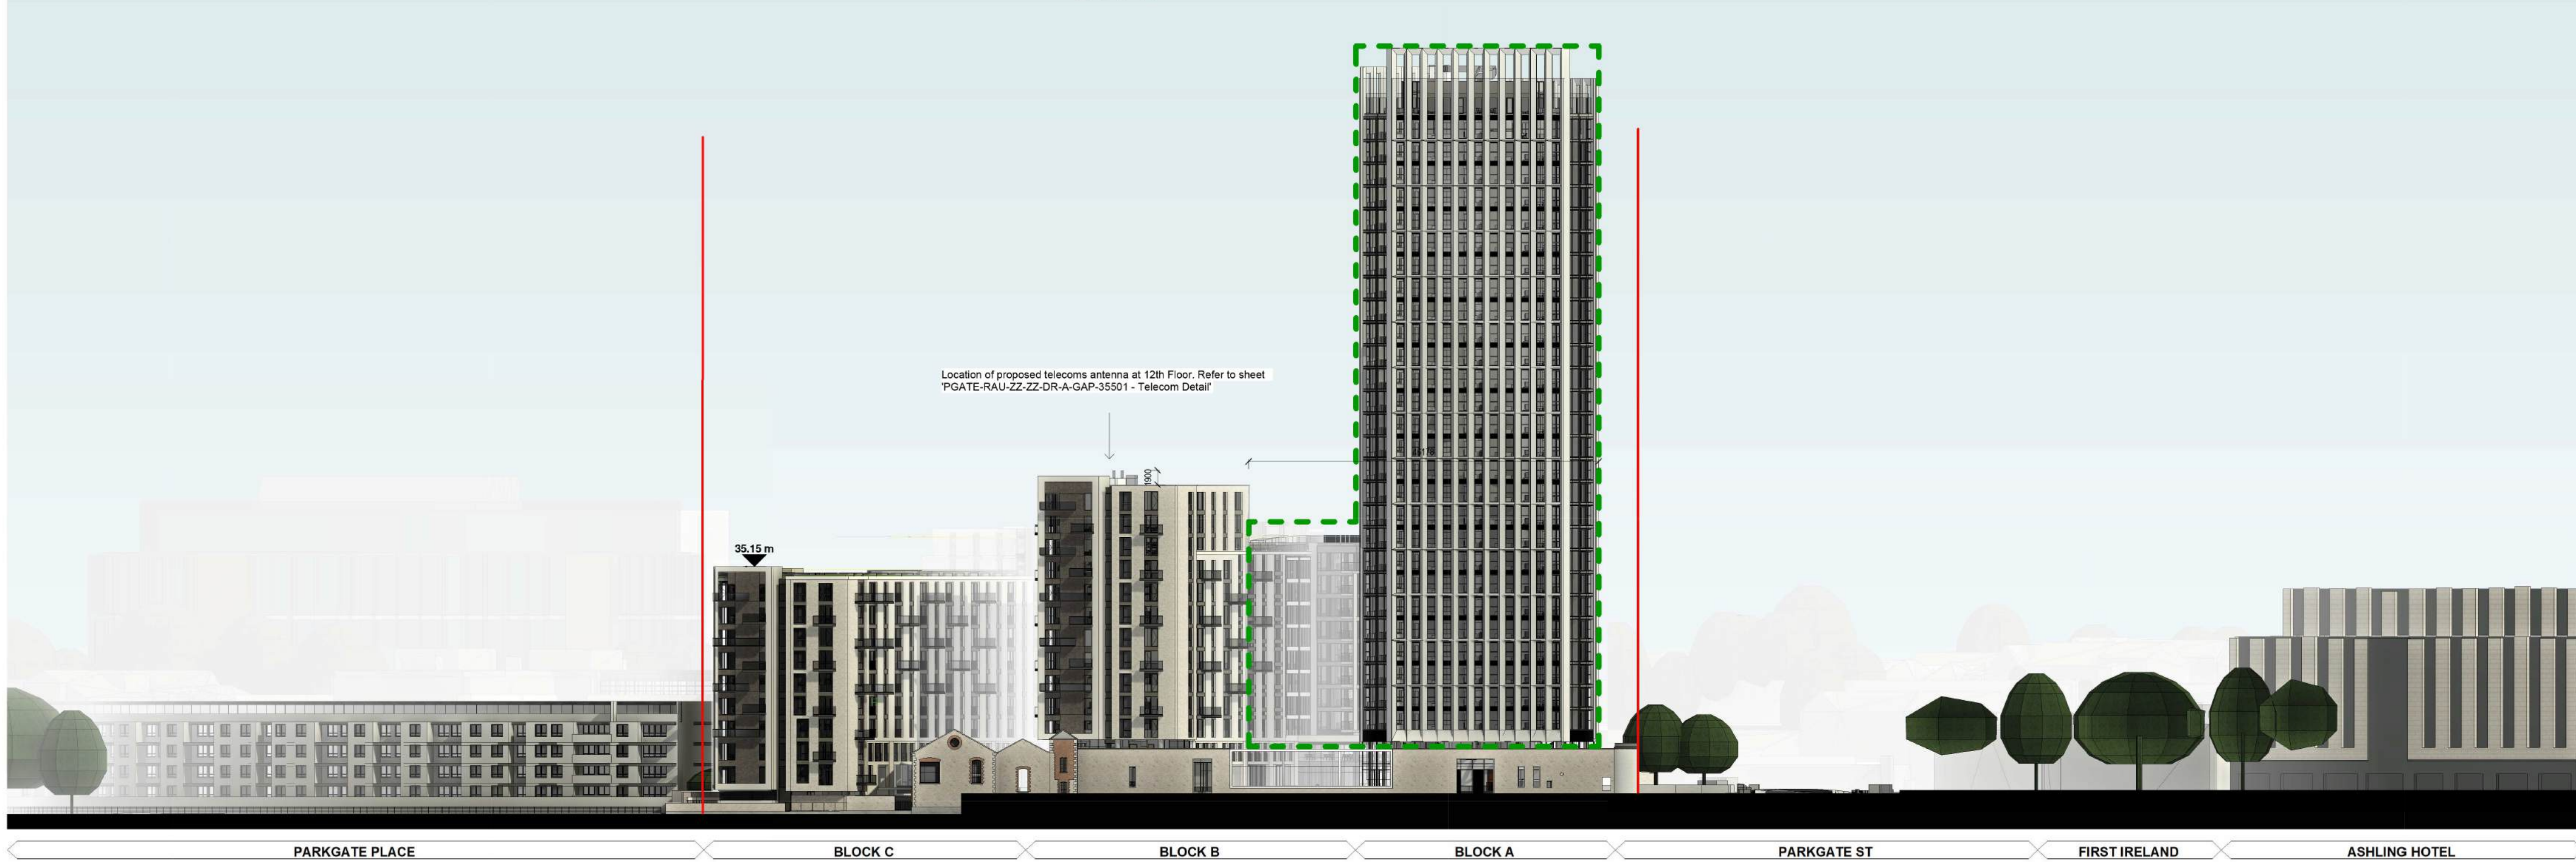

Proposed South Elevation - Contiguous
1 : 500

Notes:
DO NOT SCALE FROM THIS DRAWING. USE FIGURED DIMENSIONS IN ALL CASES. VERIFY DIMENSIONS ON SITE AND REPORT ANY DISCREPANCIES TO THE ARCHITECTS IMMEDIATELY. THIS DRAWING TO BE READ IN CONJUNCTION WITH THE ARCHITECTS SPECIFICATION. © THIS DRAWING IS COPYRIGHT AND MAY ONLY BE REPRODUCED WITH THE ARCHITECTS PERMISSION.

OS License Number: AR 005219
Projection: Spatial Reference
Projection: RENE195_Quash, Transverse_Mercator
Centre Point Coordinates:
X,Y: 713627.3699, 734403.2446
Reference Index:
Map Series / Map Sheets:
1:1,000 | 3263-02
1:1,000 | 3263-08
1:1,000 | 3263-07
1:1,000 | 3263-03
Vertical Datum:
MALIN HEAD

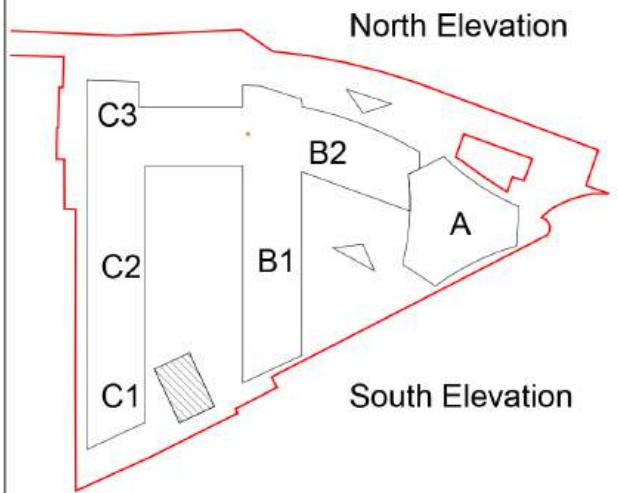

Materials Legend

No.	DESCRIPTION
1	POLISHED PRE-CAST GRANITE MIX FACADE
2	POLISHED PRE-CAST GRANITE CILL
3	POWDER COATED ALUMINIUM WINDOW

Planning Application Legend

Description	Symbol
SITE BOUNDARY LINE	
EXTENT OF PREVIOUSLY PERMITTED SCHEMES	
Block A: ABP-310567-21 Block B2: LRD6042/23-53A	
EXTENT OF PERMITTED BLOCK B1/C SCHEME (Does not fall within the scope of this submission) Block B/C1: LRD6074/24-53	

Rev	Date	DRN	Description
-----	------	-----	-------------



Client Details:
Ruiside Developments Ltd.

Project Details:
Residential Development, Block A & B2
42a Parkgate St, Dublin 8

Drawing Title:
Permitted Contiguous Elevations

Job No: P24-216D	Date: 25/02/25	Scale@A1 1:500
Status: Planning	Drawn By: JH	
Purpose: Planning Permission	Checked By: RW	

Drawing Number	Revision
PGATE-02-BA-ZZZ-DR-AU-0206	P02