


**Notes:**

- Do not scale from this drawing. Use figured dimensions in all cases.
- Verify dimensions on site and report any discrepancies to the Architect immediately.
- This drawing to be read in conjunction with the Architect's Specification
- © This drawing is copyright and may only be reproduced with the Architect's permission.

**Drawing Notes:**

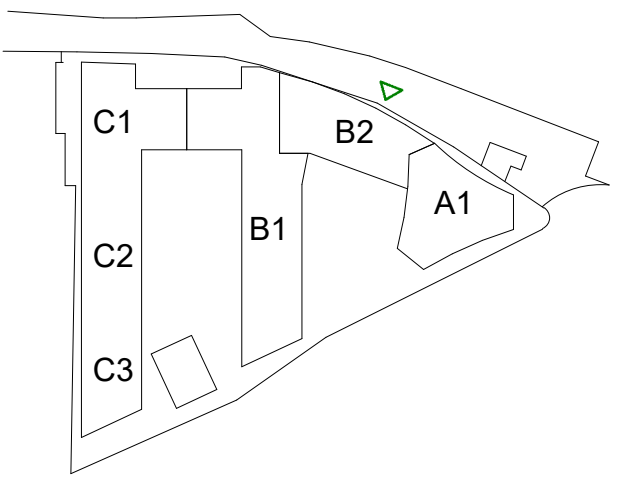

— SITE BOUNDARY LINE


— PROPOSED DEVELOPMENT A+B2

**Materials Legend**

No.	DESCRIPTION
1	POLISHED PRE-CAST GRANITE MIX FACADE
2	POLISHED PRE-CAST GRANITE CILL
3	POWDER-COATED ALUMINIUM WINDOW

P05	09.04.25	KI	Scale amended for planning
P04	21.02.25	RA	Issued for Planning
P03	14.02.25	RA	Issued for Planning
P02	28.01.25	RA	Issued with minor amendments
P01	17.01.25		Issued For Coordination

Rev.	Date	Dwn	Details of Issue / Revision
Issues & Revisions			

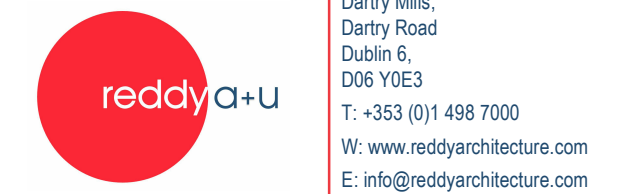

**Client Details:**  
**Ruirside Developments Ltd.**

**Project Details:**  
**Residential Development, Blocks A&B2**  
**Hickey's Site, Parkgate St, Dublin**


**Drawing Title:**  
**Proposed North Elevation**

Job No.	Sheet Size:	Scale @A1:
<b>P24-216D</b>	<b>A1</b>	<b>1 : 200</b>
Issue Date:	Drawn By:	Reviewed By:
<b>09.04.25</b>	<b>WSD</b>	<b>RLW</b>

Status	Purpose of Issue
<b>P3</b>	<b>Planning Permission</b>
Project - System - Spatial Zone - Level - Type - Originator - Role - Number	Revision

**PGATE-02-BA-ZZZ-DR-RAU-AR-2001** **P05**

Site Boundary

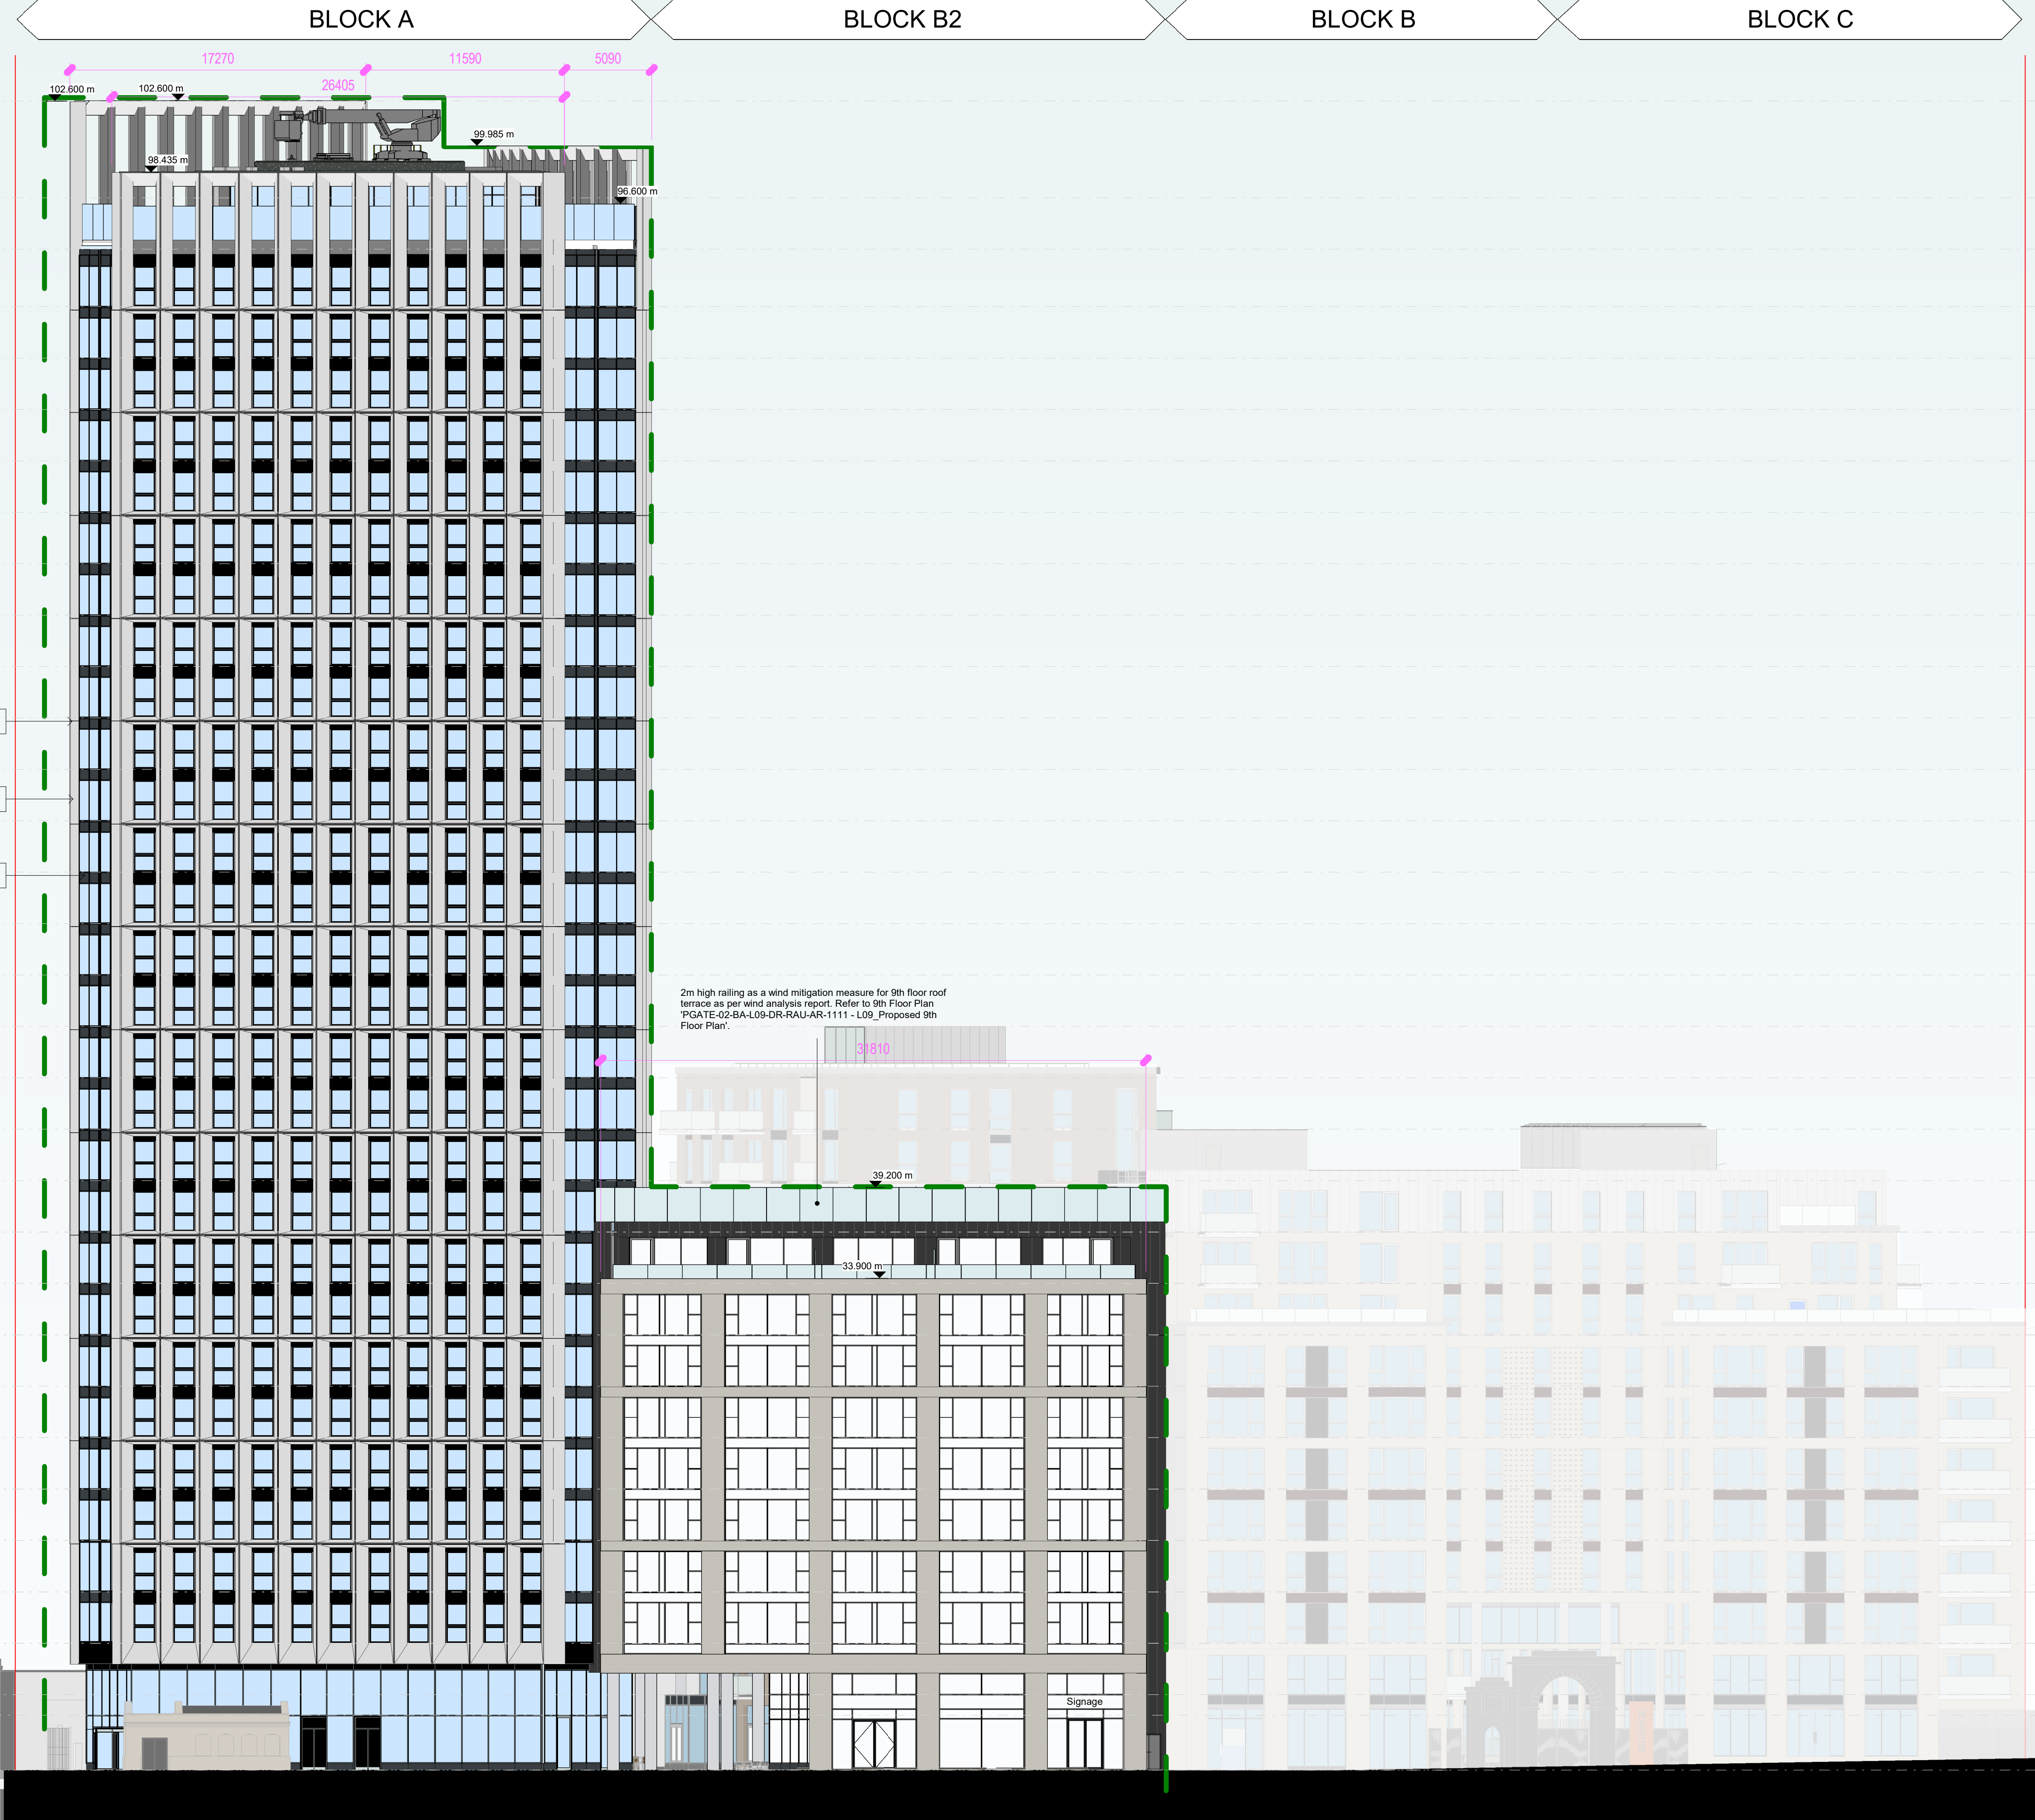

Proposed North Elevation  
1 : 200

Graphic Scale: 2cm = 4m (1:200)

