


Proposed South Elevation Congiguous
1 : 500

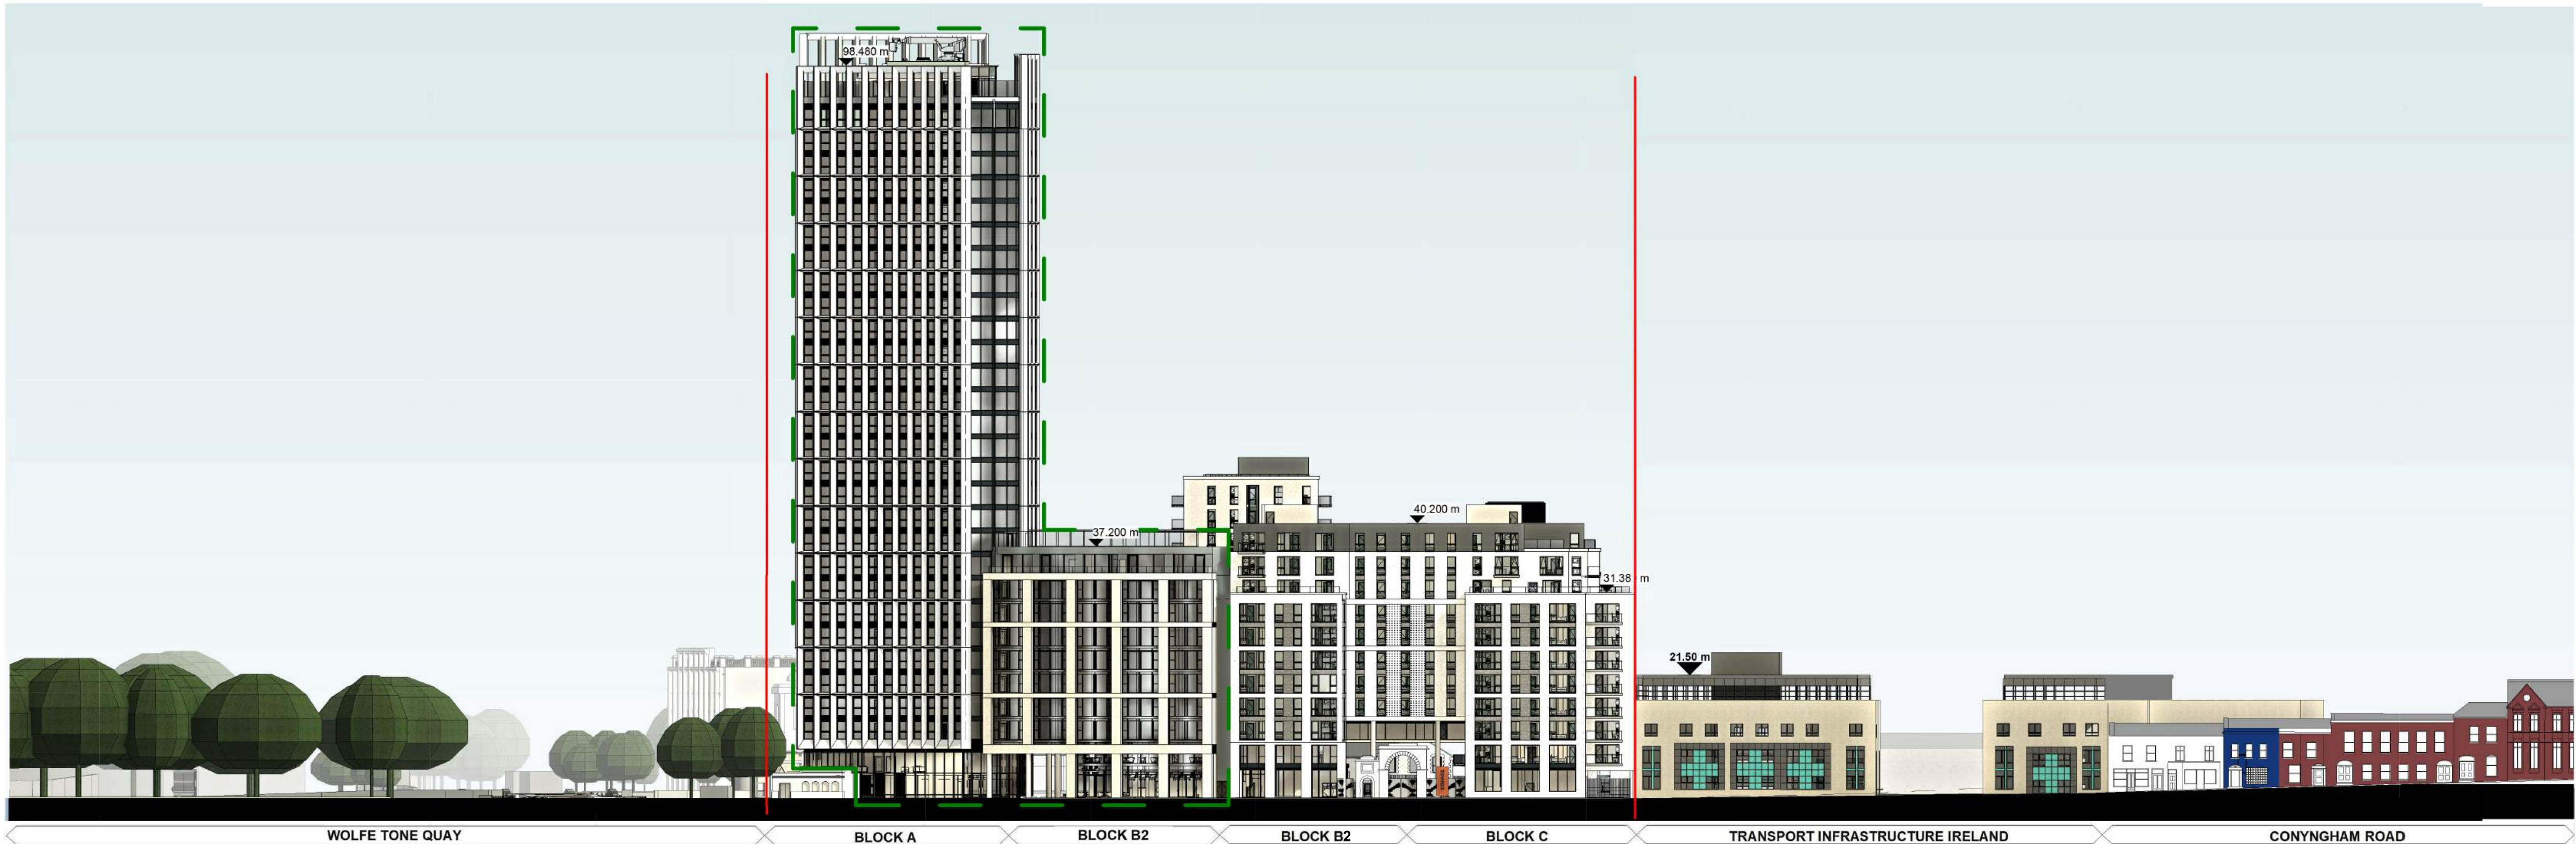


Proposed North Elevation Congiguous
1 : 500

Notes:

- Do not scale from this drawing. Use figured dimensions in all cases.
- Verify dimensions on site and report any discrepancies to the Architect immediately.
- This drawing is to be read in conjunction with the Architect's Specification.
- © This drawing is copyright and may only be reproduced with the Architect's permission.

Drawing Notes:

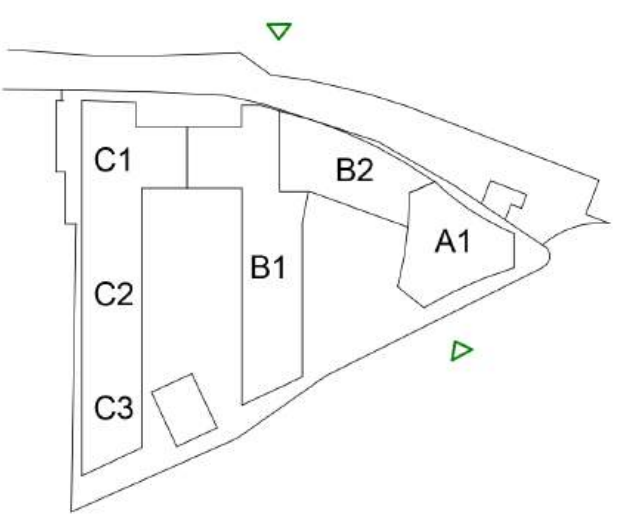

— SITE BOUNDARY LINE

— PROPOSED DEVELOPMENT
A+B2

Materials Legend

No.	DESCRIPTION
1	POLISHED PRE-CAST GRANITE MIX FACADE
2	POLISHED PRE-CAST GRANITE CILL
3	POWDER-COATED ALUMINUM WINDOW

P04	25.02.25	RA	Issued for Planning
P03	21.02.25	RA	Issued for Planning
P02	14.02.25	RA	Issued for Planning
P01	07.02.25	RA	Issued for Planning
Rpv.	Date	Drawn	Details of Issue / Revision

Issues & Revisions



Dartry Mills,
Dartry Road
Dublin 6,
D06 Y0E3
T: +353 (0)1 498 7000
W: www.reddyarchitecture.com
E: info@reddyarchitecture.com

Client Details:

Ruirside Developments Ltd.

Project Details:

Residential Development, Blocks A&B2
Hickey's Site, Parkgate St, Dublin

Drawing Title:

Proposed Contiguous Elevations

Job No.	Sheet Size:	Scale @A1:
P24-216D	A1_	As indicated
Issue Date:	Drawn By:	Reviewed By:
25.02.25	WSD	RLW
Status:	Purpose of Issue	
P3	Planning Permission	
Project - System - Spatial Zone - Level - Type - Originator - Role - Number	Revision	
PGATE-02-BA-ZZZ-DR-RAU-AR-2006	P04	