


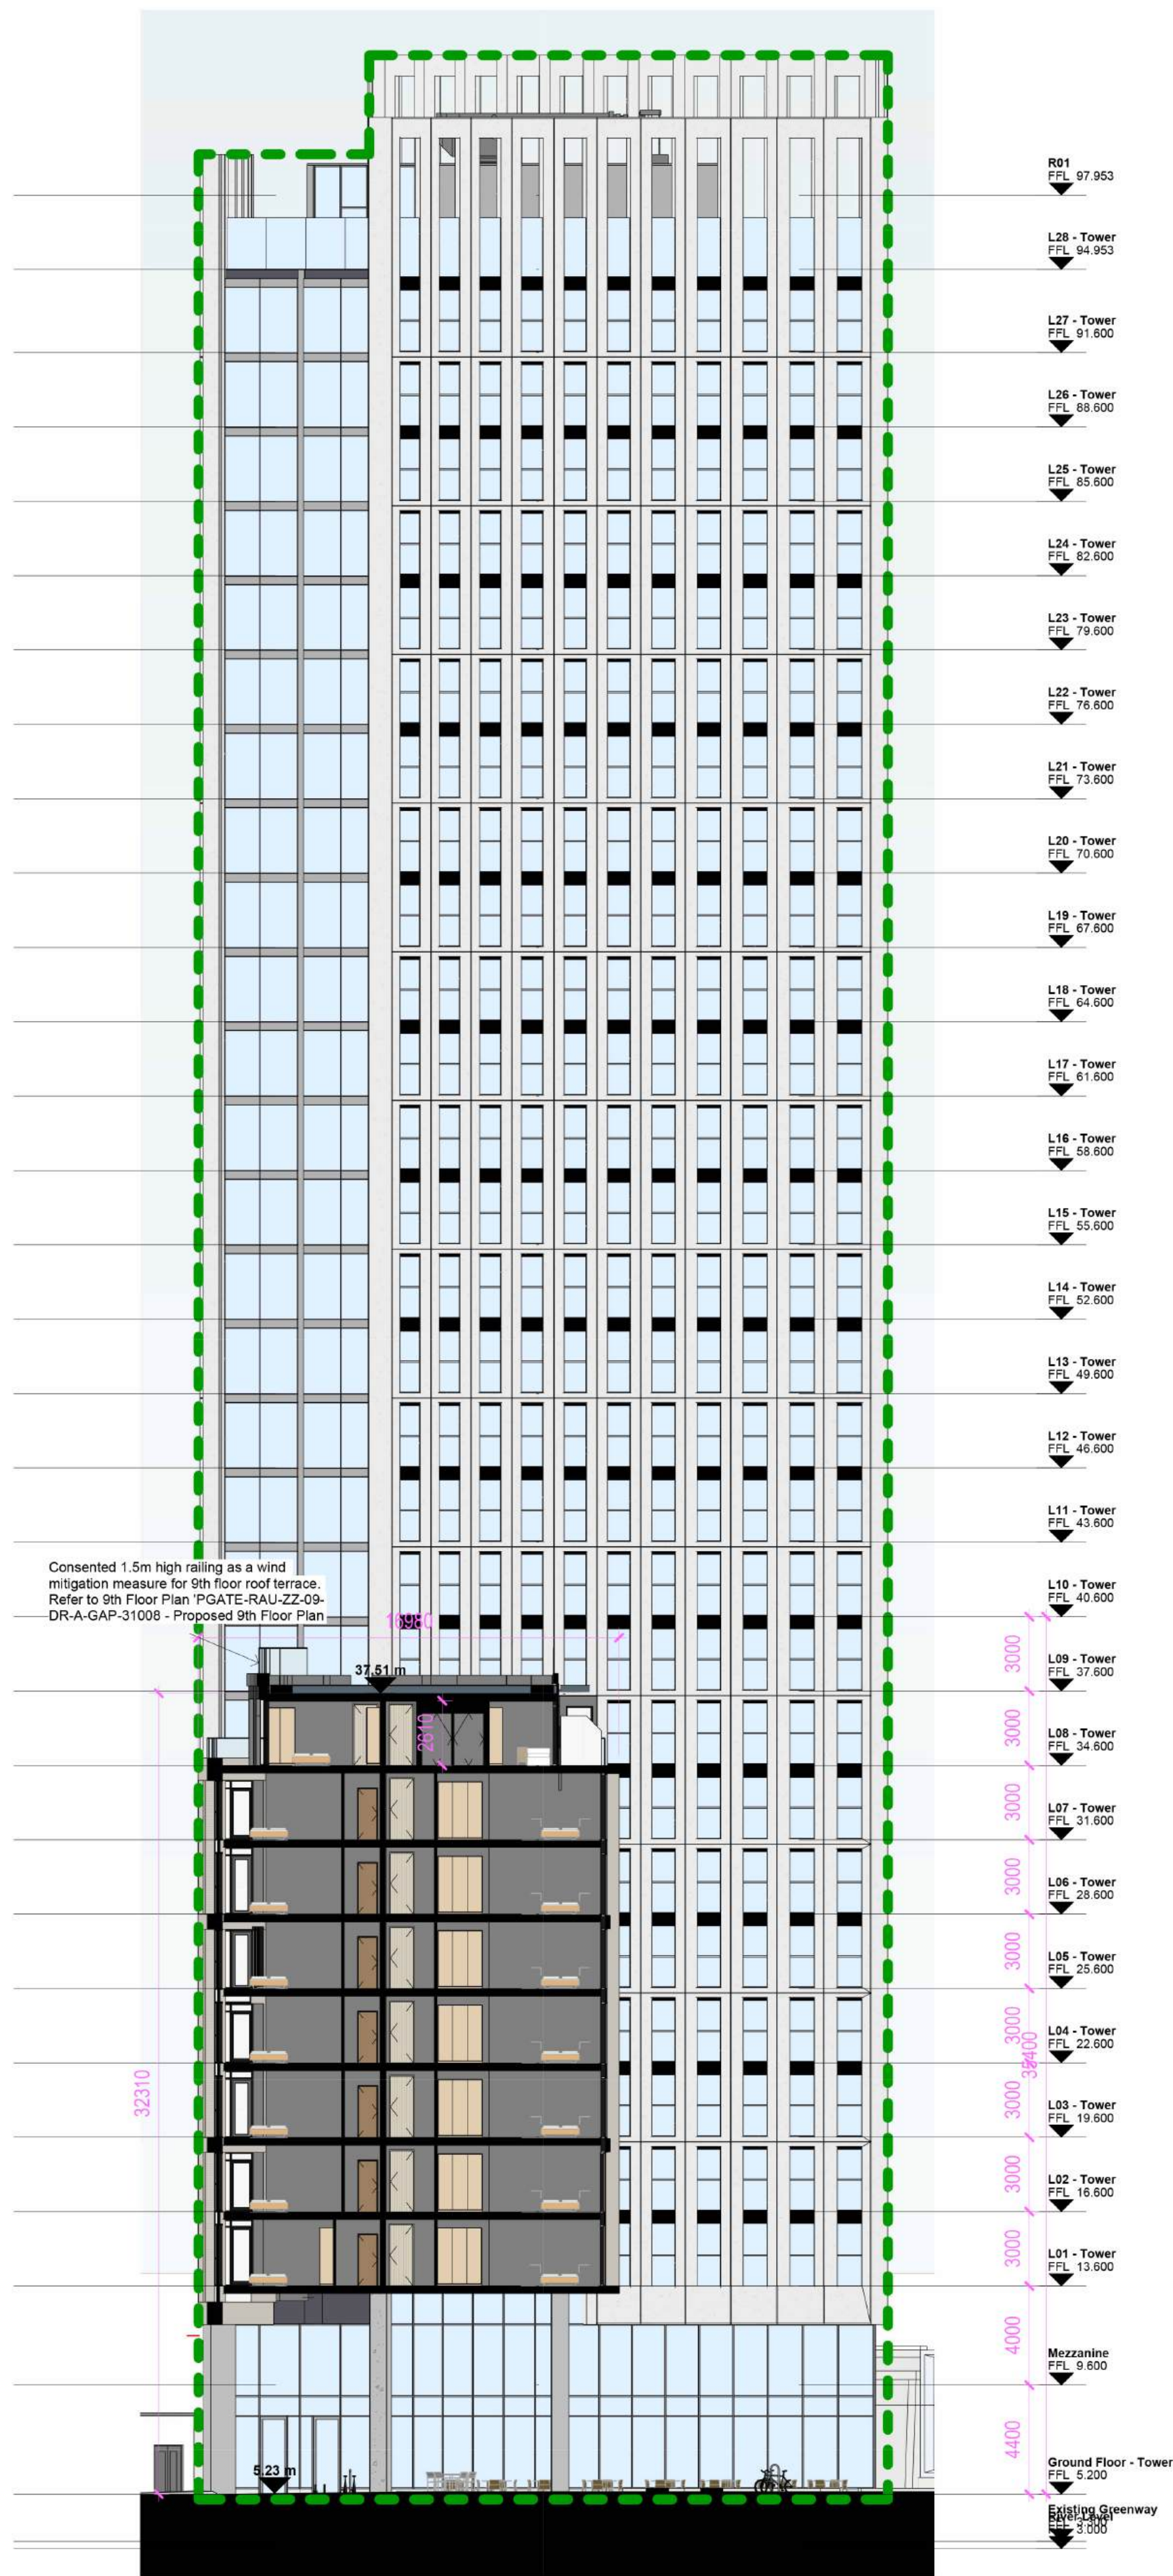


Proposed Section AA.
1 : 200



Proposed Section BB
1 : 200

Notes:
DO NOT SCALE FROM THIS DRAWING. USE FIGURED DIMENSIONS IN ALL CASES. VERIFY DIMENSIONS ON SITE AND REPORT ANY DISCREPANCIES TO THE ARCHITECTS IMMEDIATELY. THIS DRAWING TO BE READ IN CONJUNCTION WITH THE ARCHITECTS SPECIFICATION. © THIS DRAWING IS COPYRIGHT AND MAY ONLY BE REPRODUCED WITH THE ARCHITECTS PERMISSION.

OS License Number: AR 0052119
Projection: Spatial Reference:
Projection: RENE195_ash, Transverse_Mercator
Centre Point Coordinates:
X,Y: 713627.3699, 73403.2446
Reference Index:
Map Series / Map Sheets:
1:1000 1263-02
1:1000 1263-08
1:1000 1263-07
1:1000 1263-03
Vertical Datum:
MALIN HEAD

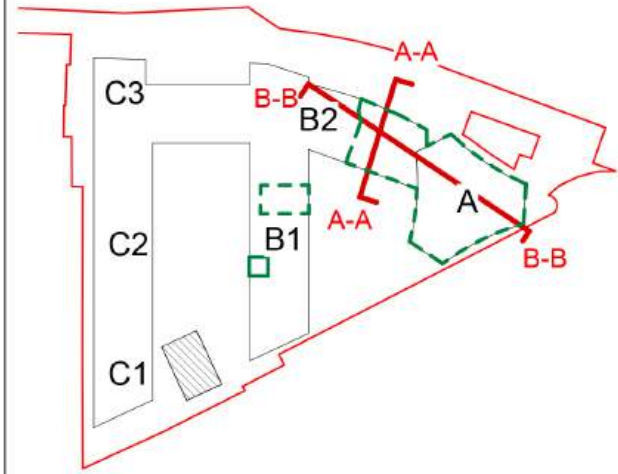

Planning Application Legend

Description	Symbol
SITE BOUNDARY LINE	—
EXTENT OF PREVIOUSLY PERMITTED SCHEMES	---
Block A: ABP-310587-21	
Block B2: LRD6042/23-S3A	
CRITICAL DIMENSIONS TO SITE BOUNDARY OR ADJACENT STRUCTURES	1500

Rev	Date	DRN	Description
-----	------	-----	-------------



Client Details:
Rurside Developments Ltd.

Project Details:
Residential Development, Block A & B2
42a Parkgate St, Dublin 8

Drawing Title:
Permitted Section AA & Section BB

Job No: P24-216D	Date: 25/02/25	Scale@A1: 1:200
Status: Planning	Drawn By: JH	
Purpose: Planning Permission	Checked By: RW	

Drawing Number	Revision
PGATE-02-BA-ZZZ-DR-AU-AR-0301	P02