



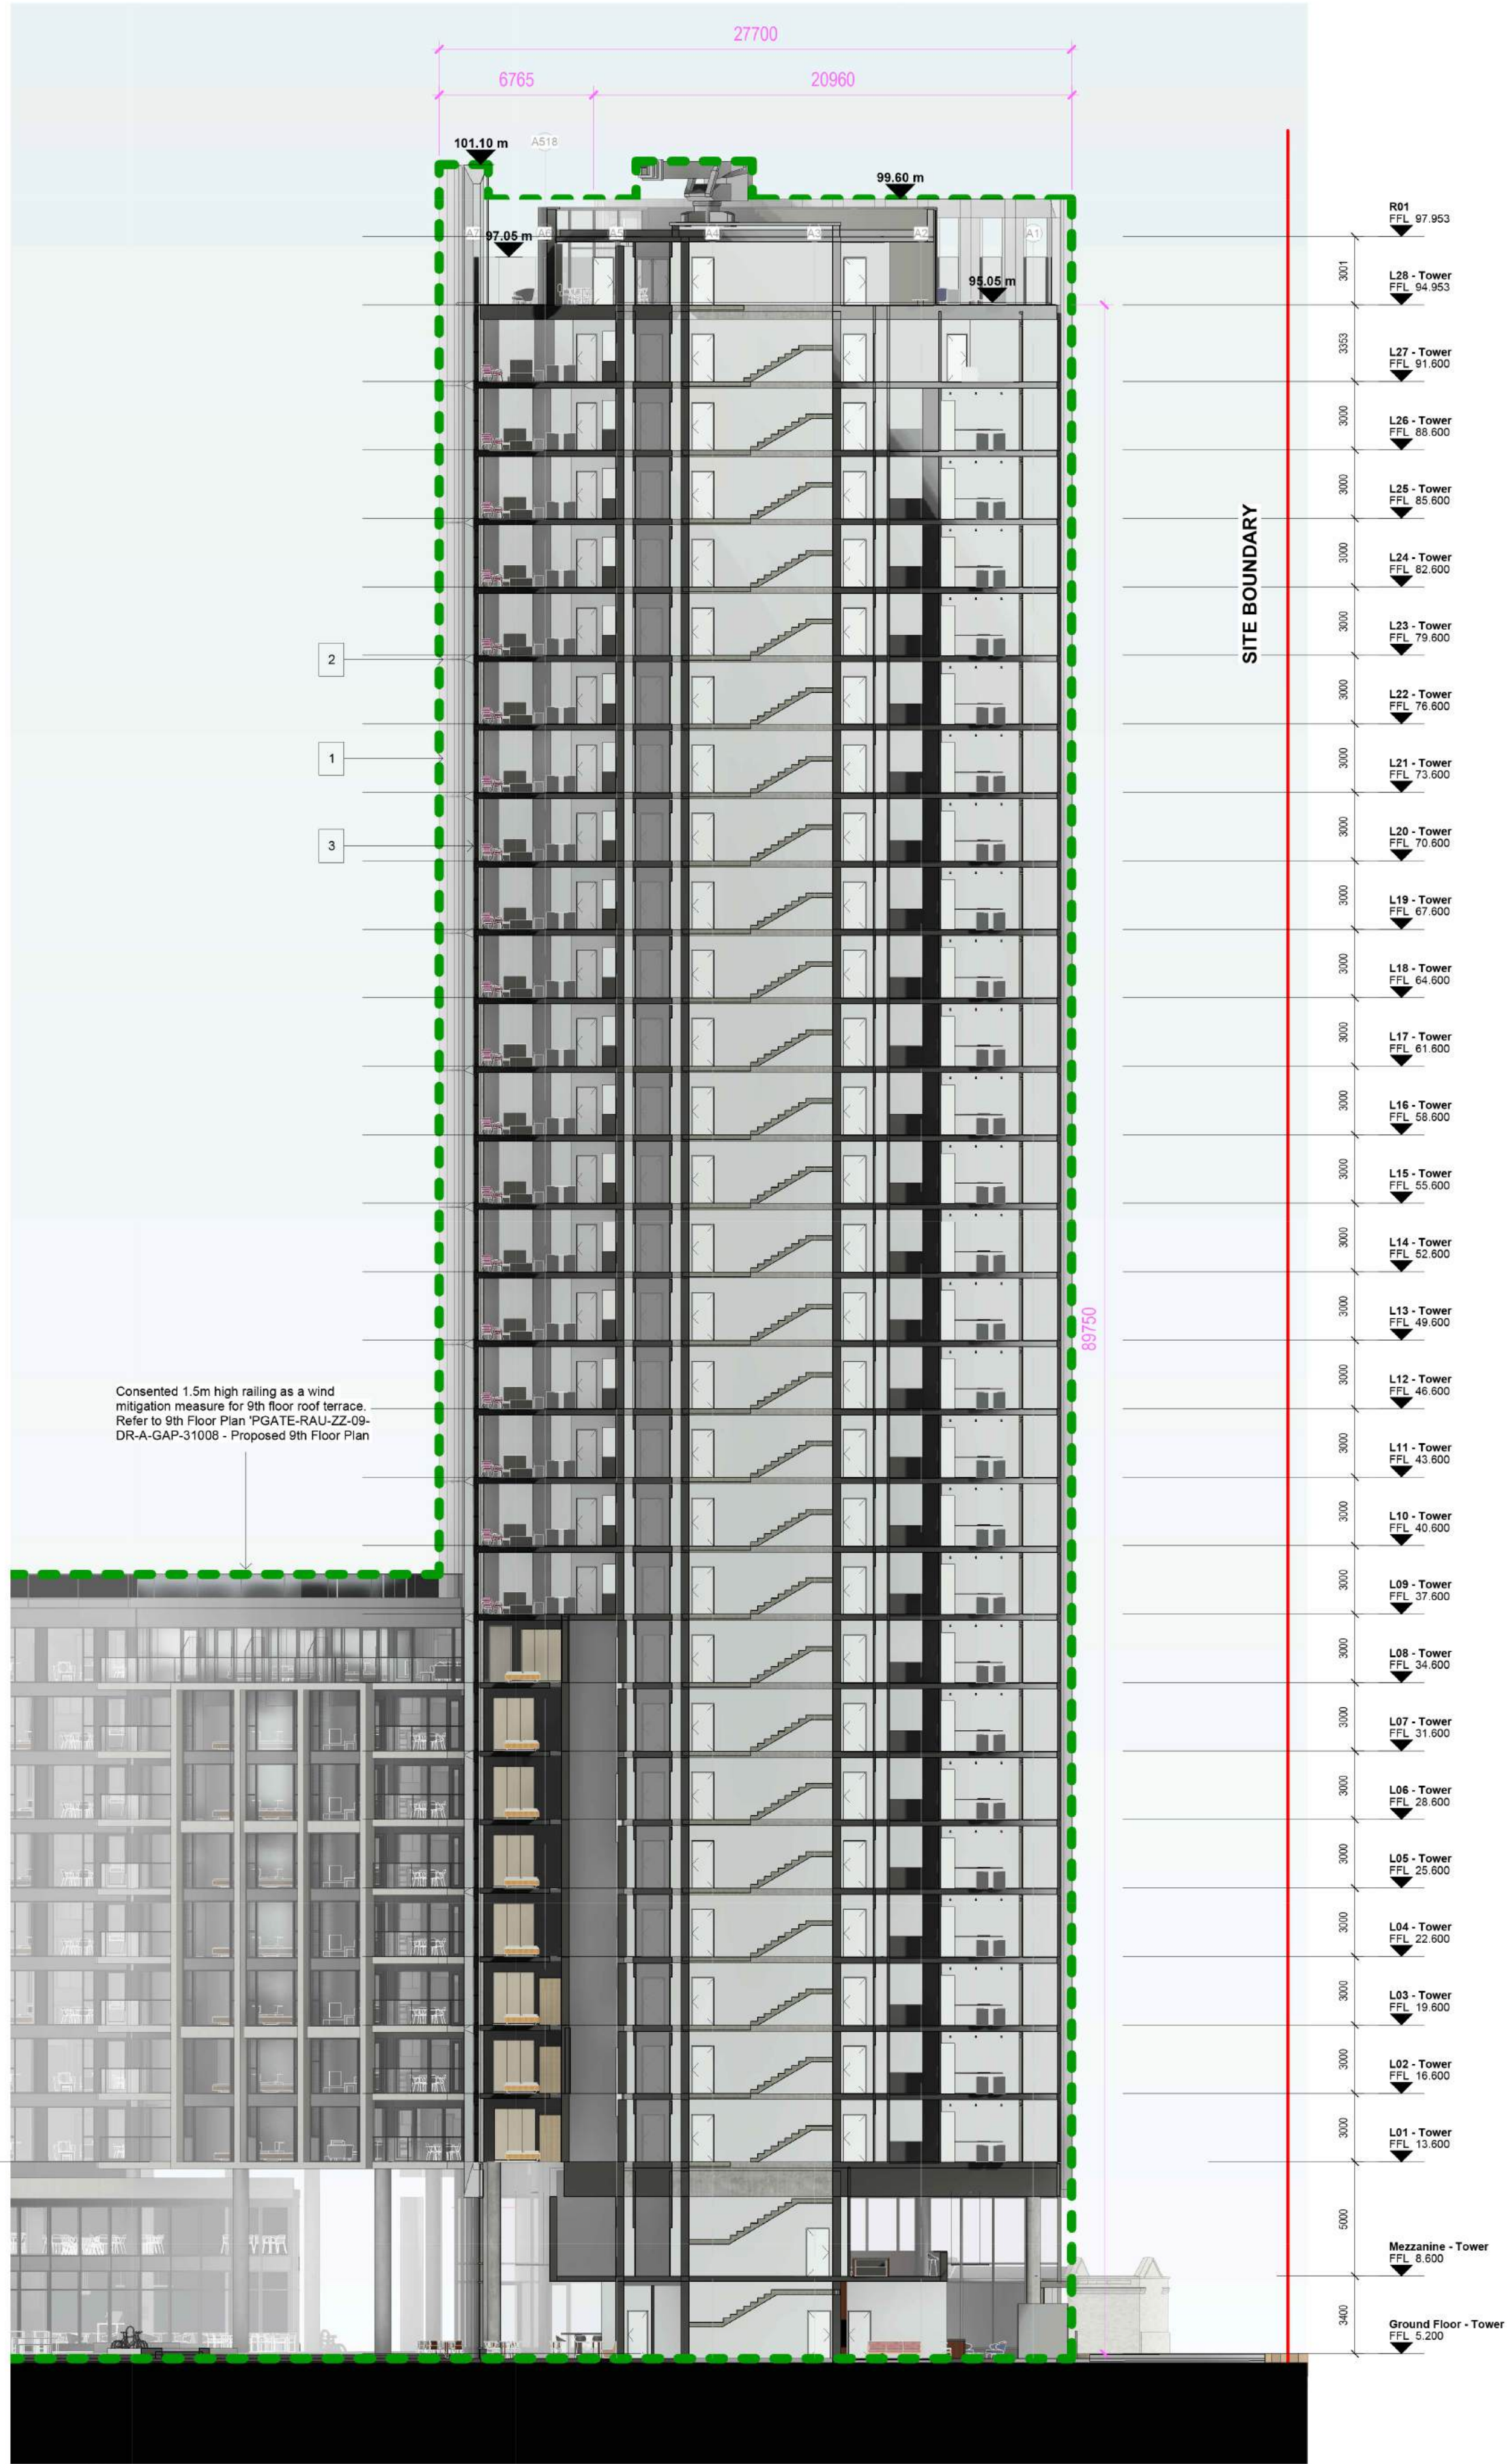


Section CC
1 : 200

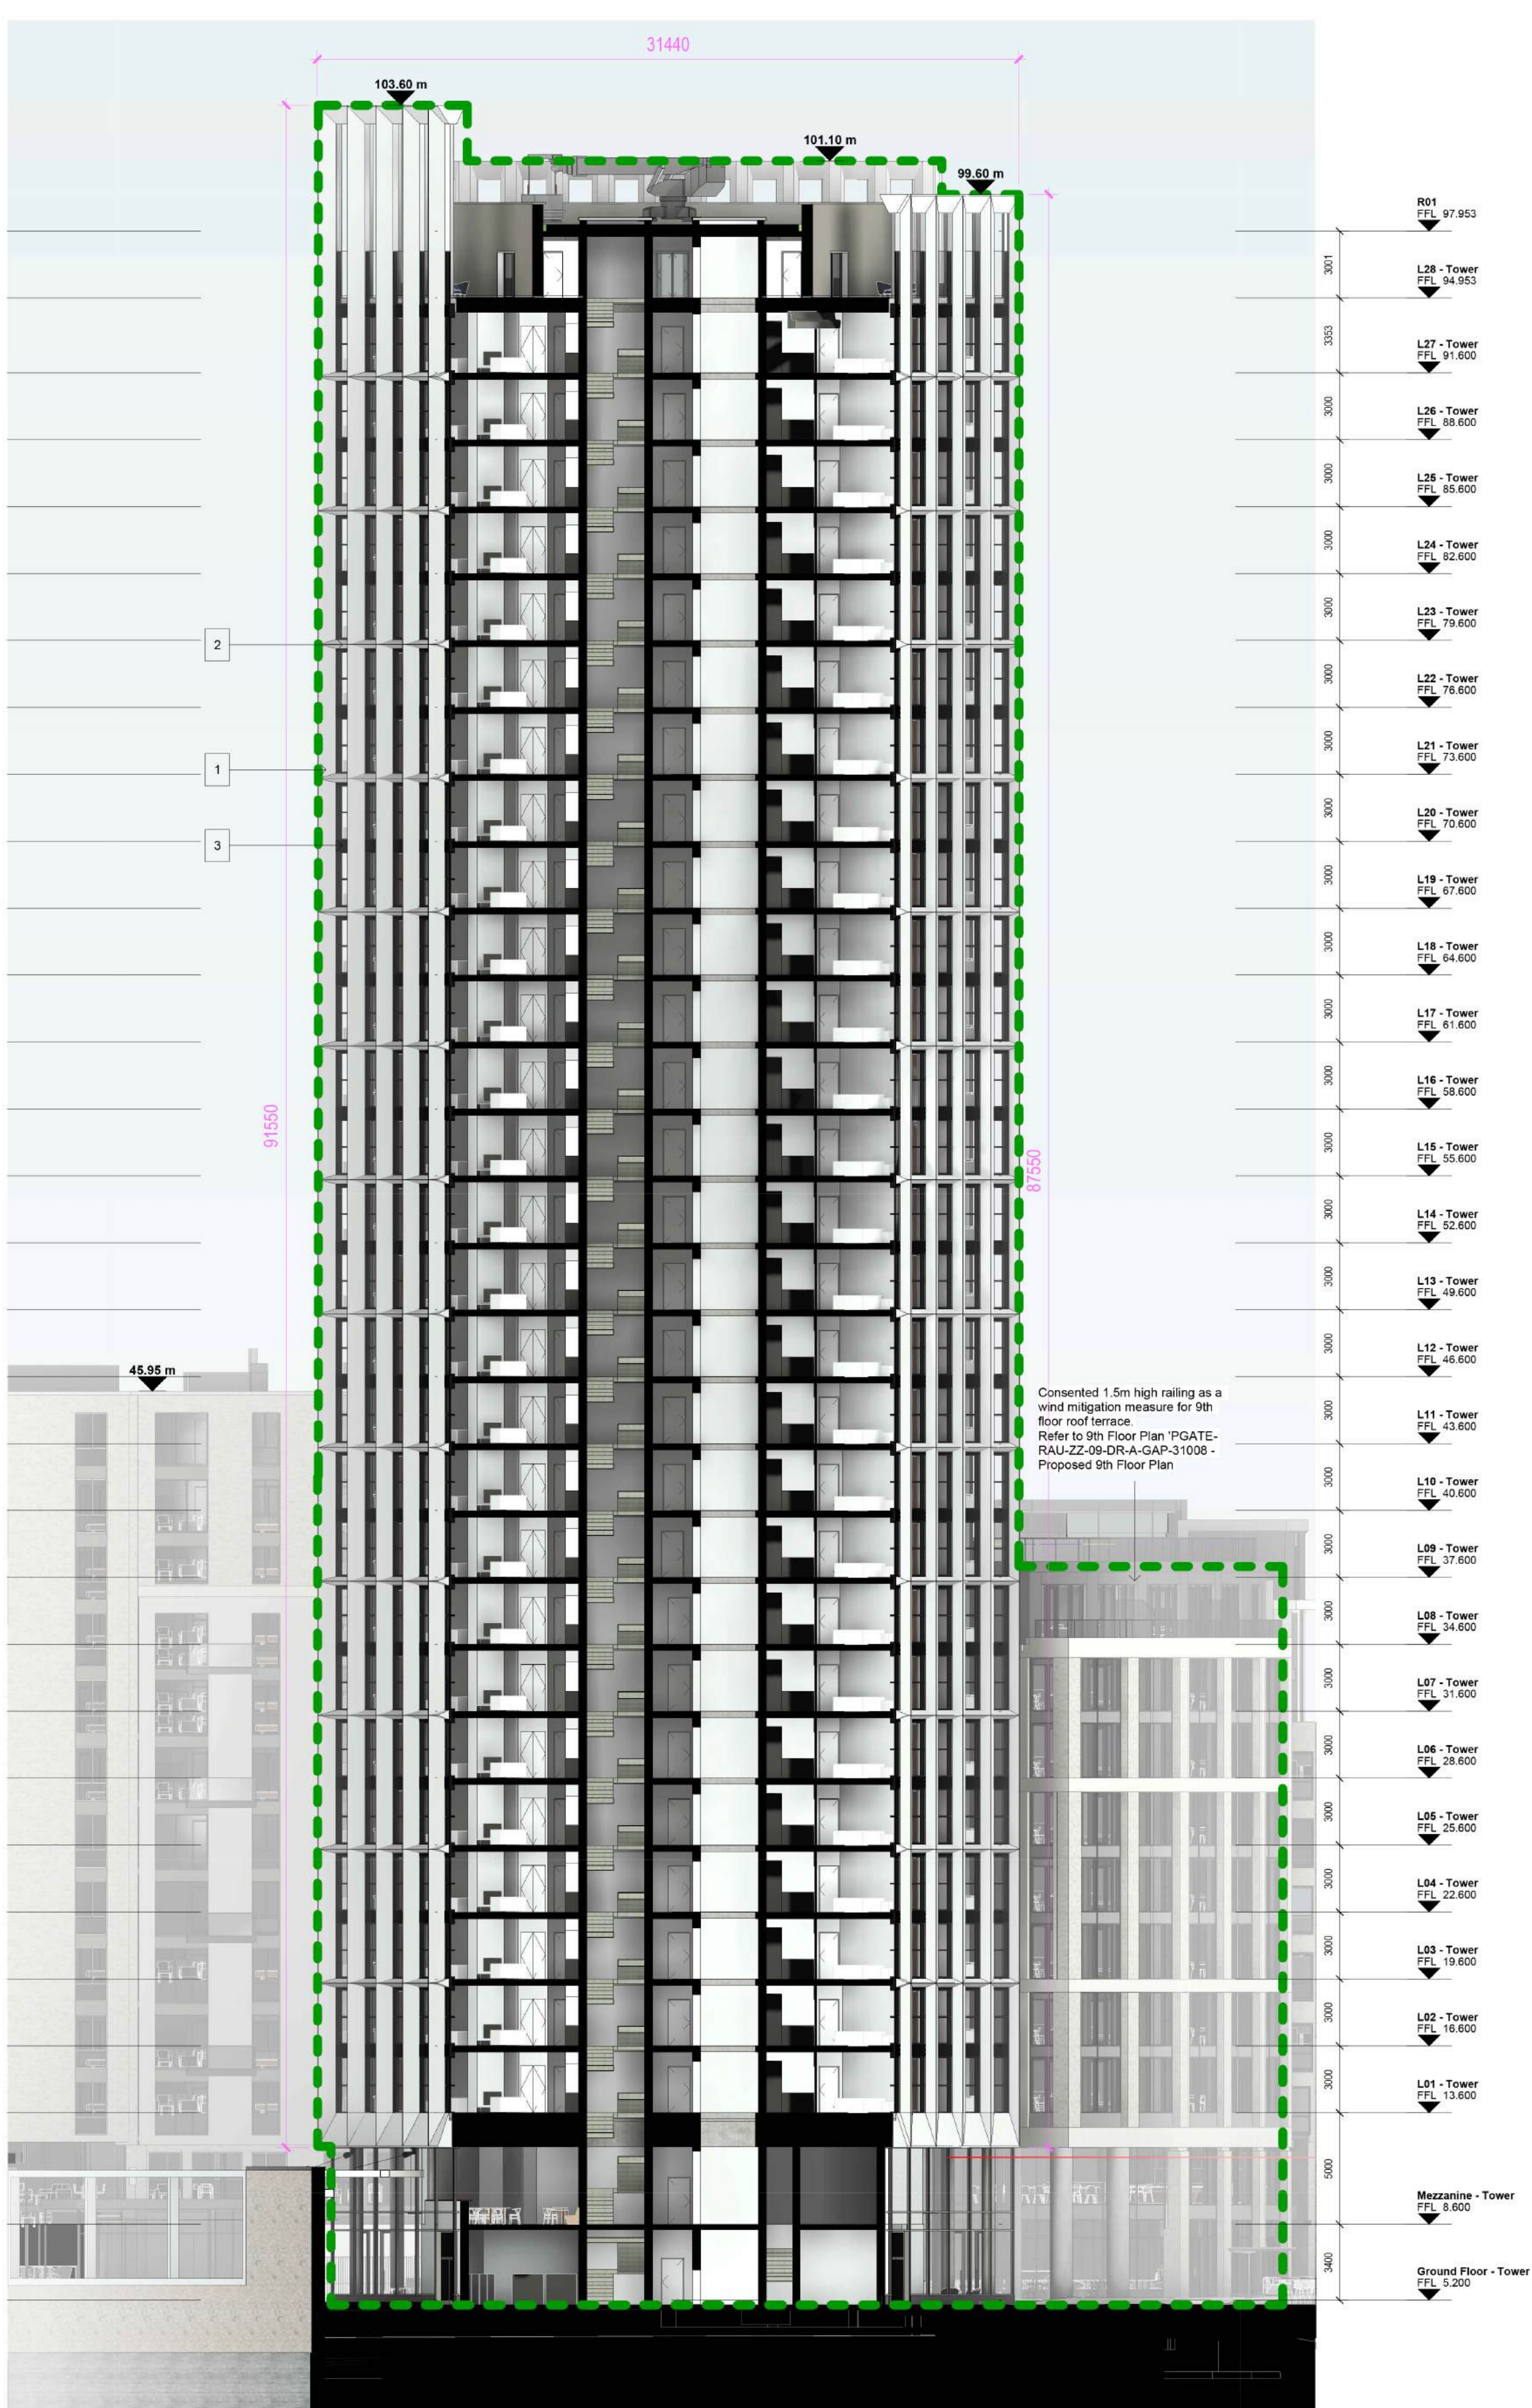

Section DD
1 : 200

Notes:
DO NOT SCALE FROM THIS DRAWING. USE FIGURED DIMENSIONS IN ALL CASES. VERIFY DIMENSIONS ON SITE AND REPORT ANY DISCREPANCIES TO THE ARCHITECTS IMMEDIATELY. THIS DRAWING TO BE READ IN CONJUNCTION WITH THE ARCHITECTS SPECIFICATION. © THIS DRAWING IS COPYRIGHT AND MAY ONLY BE REPRODUCED WITH THE ARCHITECTS PERMISSION.

OS License Number: AR 005219
Projection: Spatial Reference
Centre Point Coordinates:
X,Y: 713627.3699, 73403.2446
Reference Index:
Map Series / Map Sheets:
1:1000 13263-02
1:1000 13263-08
1:1000 13263-07
1:1000 13263-03
Vertical Datum:
MALIN HEAD

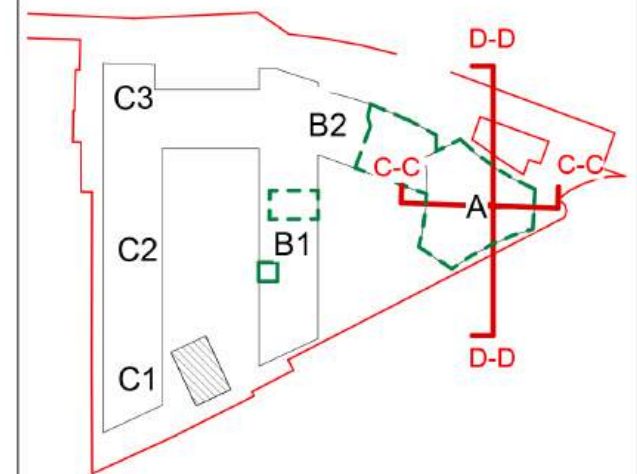

Planning Application Legend	
Description	Symbol
SITE BOUNDARY LINE	—
EXTENT OF PREVIOUSLY PERMITTED SCHEMES	---
Block A: ABP-310867-21	---
Block B2: LRD6042423-53A	---
CRITICAL DIMENSIONS TO SITE BOUNDARY OR ADJACENT STRUCTURES	1500

Rev	Date	DRN	Description
-----	------	-----	-------------

reddyarchitecture
+urbanism

Reddy Architecture + Urbanism
Derry Mills,
Derry Road,
Dublin 6, D06 Y0E3.
T: +353 (0) 1 4587000
W: www.reddyarchitecture.com
E: info@reddyarchitecture.com

Client Details:
Ruiside Developments Ltd.

Project Details:
Residential Development, Block A & B2
42a Parkgate St, Dublin 8

Drawing Title:
Permitted Section CC & Section DD

Job No: P24-216D	Date: 25/02/25	Scale@A1 1:200
Status: Planning	Drawn By: JH	
Purpose: Planning Permission	Checked By: RW	
Drawing Number	Revision	

PGATE-02-BA-ZZZ-DR-AU-AR-0302 **P02**