



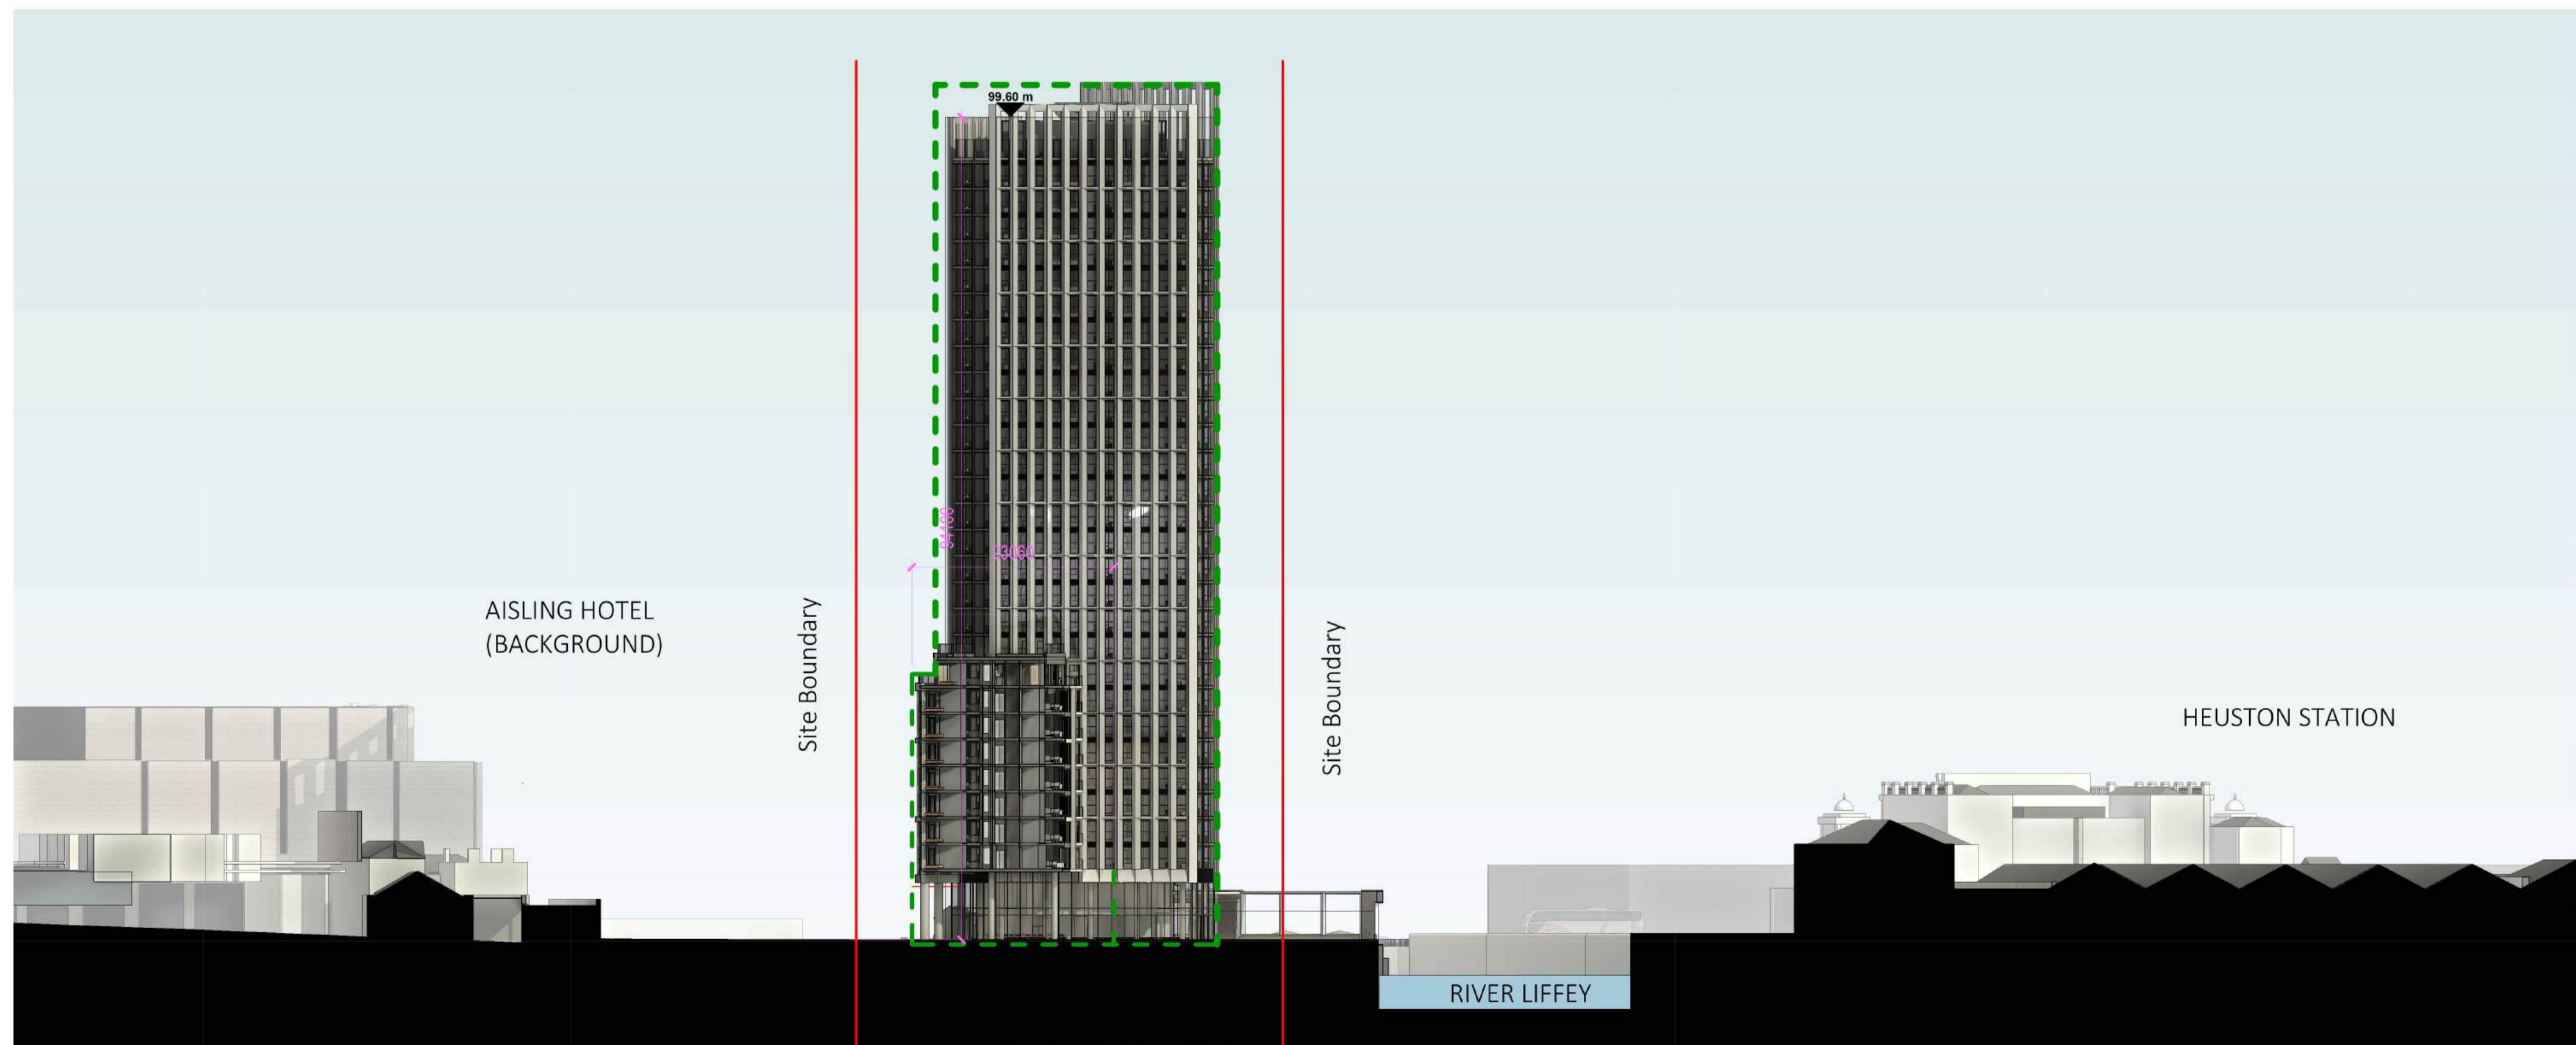

Proposed Contiguous Section 1 - 1  
1 : 500

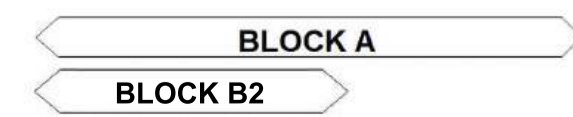


Proposed Contiguous Section 2 - 2  
1 : 500



Notes:  
DO NOT SCALE FROM THIS DRAWING. USE FIGURED DIMENSIONS  
IN ALL CASES. VERIFY DIMENSIONS ON SITE AND REPORT ANY  
DISCREPANCIES TO THE ARCHITECTS IMMEDIATELY. THIS  
DRAWING TO BE READ IN CONJUNCTION WITH THE ARCHITECTS  
SPECIFICATION. © THIS DRAWING IS COPYRIGHT AND MAY ONLY  
BE REPRODUCED WITH THE ARCHITECTS PERMISSION

OSI License Number - AR 052219  
Projection / Spatial Reference:  
Projection= IRENET95\_Irish\_Transverse\_Mercator  
Centre Point Coordinates:  
X,Y= 713657.3559,734403.2446  
Reference Index:  
Map Series | Map Sheets  
1:1,000 | 3263-02  
1:1,000 | 3263-08  
1:1,000 | 3263-07  
1:1,000 | 3263-03  
Vertical Datum:  
MALIN HEAD

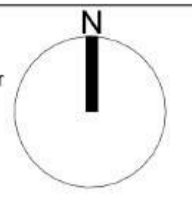

Planning Application Legend	
Description	Symbol
SITE BOUNDARY LINE	
EXTENT OF PREVIOUSLY PERMITTED SCHEMES	
Block A: ABP-210567-21 Block B2: LRD0842/23-03A	
CRITICAL DIMENSIONS TO SITE BOUNDARY OR ADJACENT STRUCTURES	

Rev	Date	DRN	Description

Reddy Architecture + Urbanism  
Dartry Road  
Dublin 6, D06 Y0E3  
T: +353 (0)1 4967000  
W: www.reddyarchitecture.com  
E: info@reddyarchitecture.com

Client Details  
Ruirside Developments Ltd.

Project Details:  
Residential Development, Block A & B2  
42a Parkgate St, Dublin 8

Drawing Title:  
Permitted Contiguous Sections 1-1 & 2-2

Job No P24-216D	Date 25/02/25	Scale@A1 1:500
Status Planning	Drawn By JH	
Purpose Planning Permission	Checked By RW	
Drawing Number PGATE-02-BA-ZZZ-DR-RAU-AR-0303	Revision P02	