




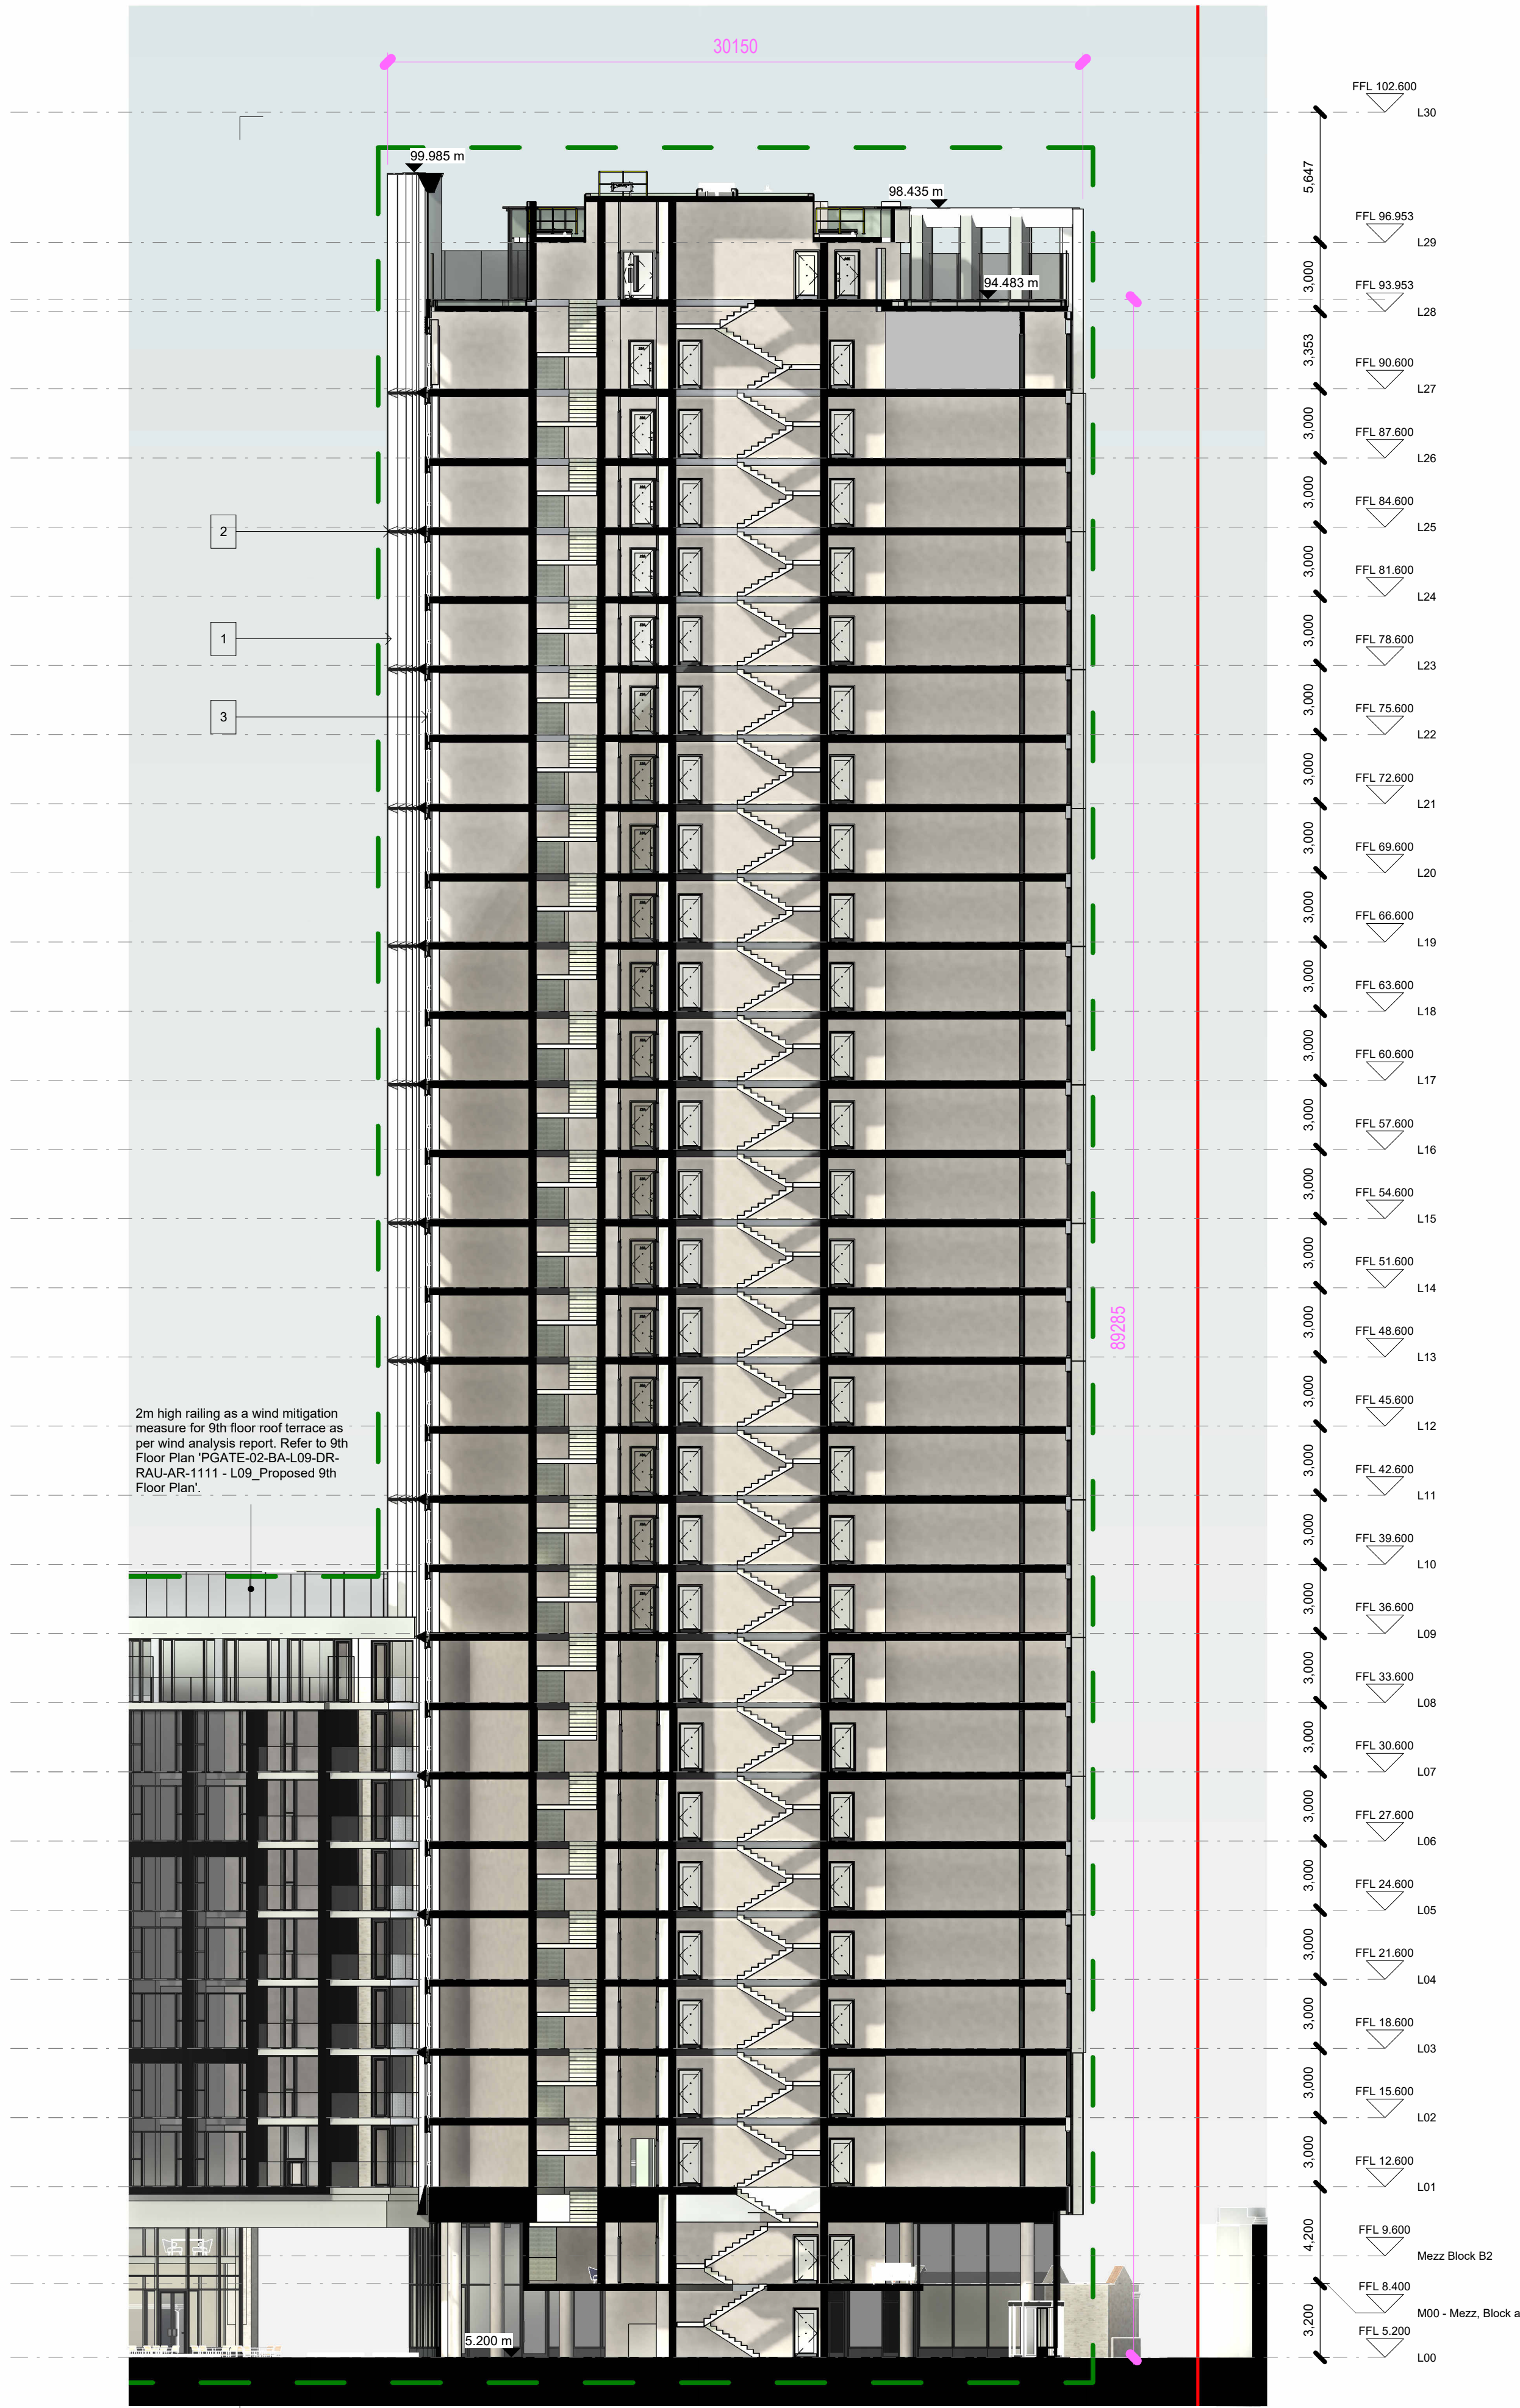

Proposed Section CC
1 : 200

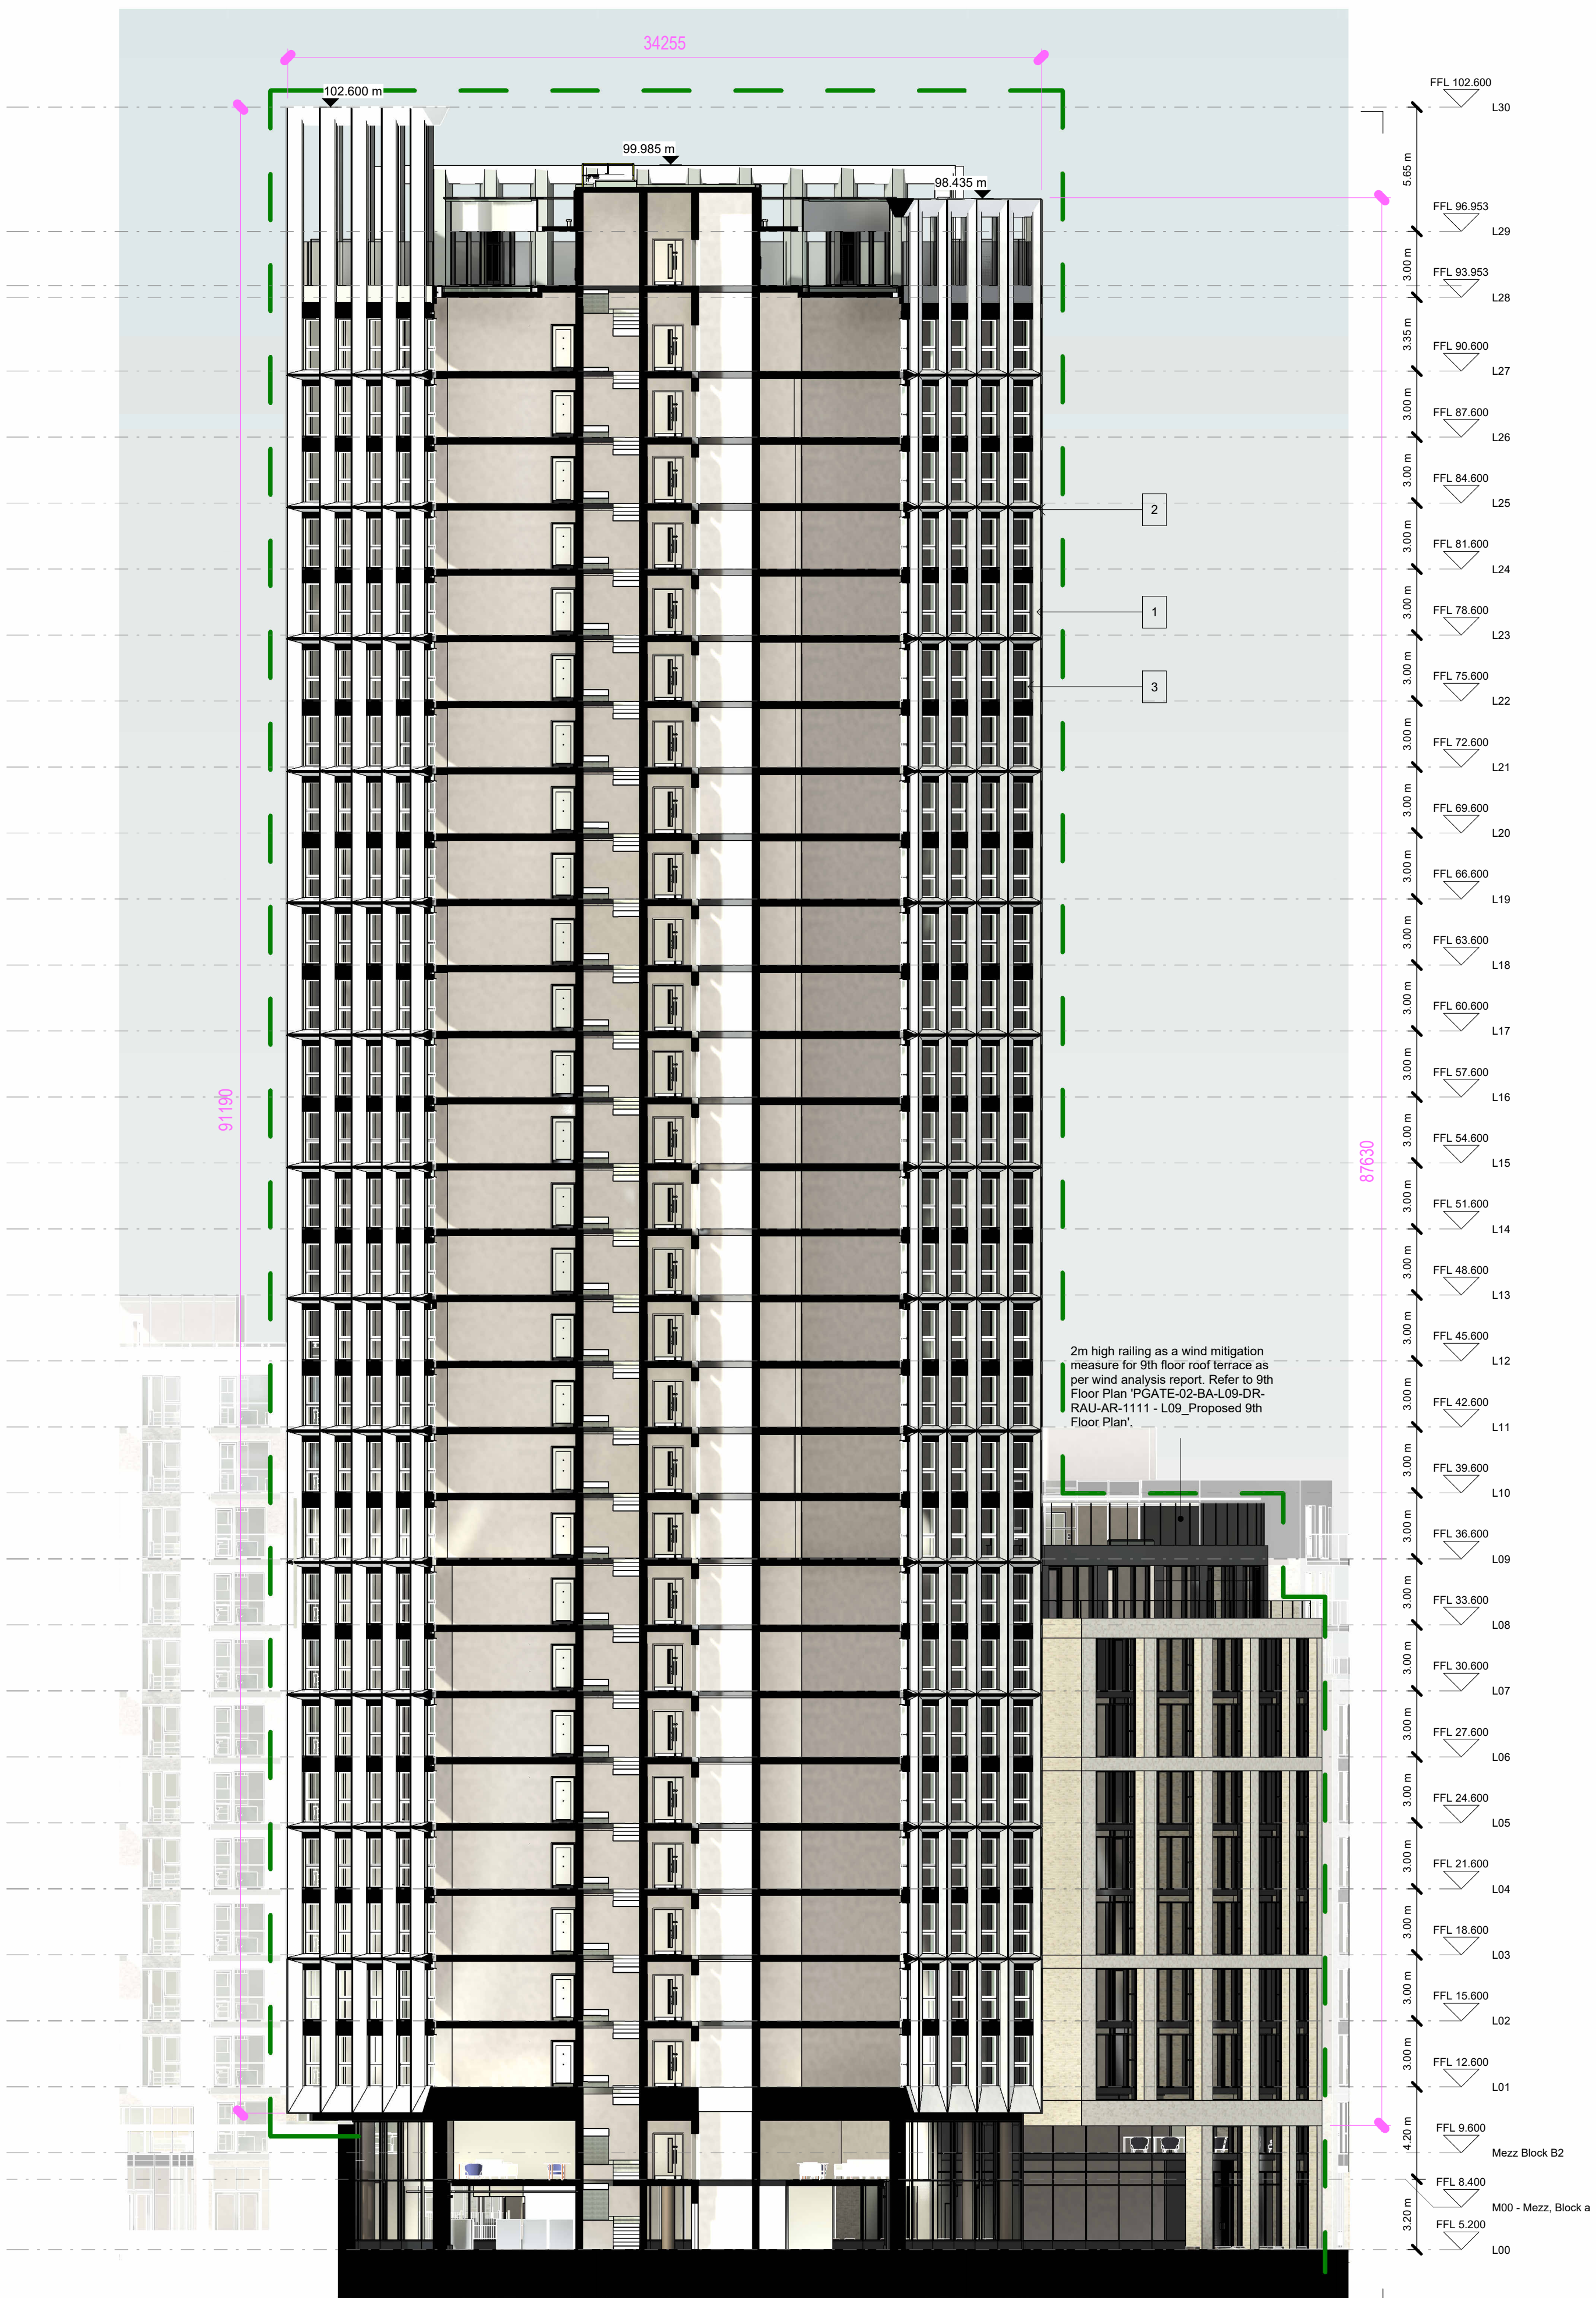


Proposed Section DD
1 : 200

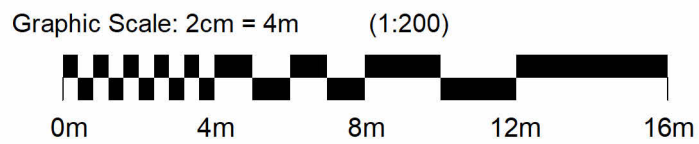

Notes:

- Do not scale from this drawing. Use figured dimensions in all cases.
- Verify dimensions on site and report any discrepancies to the Architect immediately.
- This drawing to be read in conjunction with the Architect's Specification.
- © This drawing is copyright and may only be reproduced with the Architect's permission.

Drawing Notes:

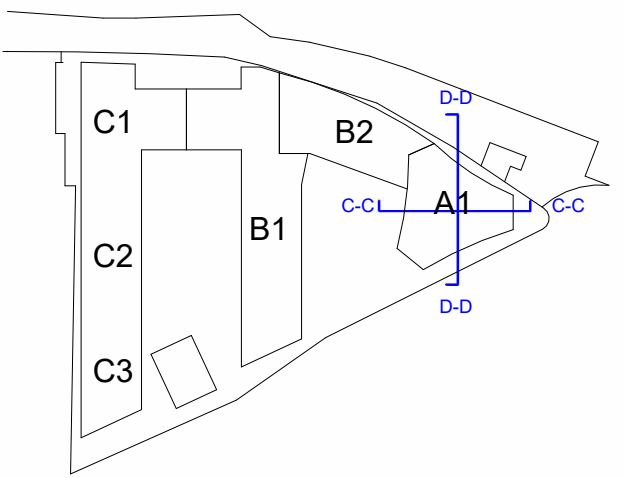

— SITE BOUNDARY LINE

— PROPOSED DEVELOPMENT A+B2

Materials Legend	
No.	DESCRIPTION
1	POLISHED PRE-CAST GRANITE MIX FACADE
2	POLISHED PRE-CAST GRANITE CILL
3	POWDER-COATED ALUMINIUM WINDOW

Rev.	Date	Drawn	Details of Issue / Revision
P05	09.04.25	KI	Scale amended for planning
P04	21.02.25	RA	Issued for Planning
P03	14.02.25	RA	Issued for Planning
P02	28.01.25	RA	Issued with minor amendments
P01	17.01.25	RA	Issued For Coordination



Client Details:
Ruirside Developments Ltd.

Project Details:
Residential Development, Blocks A&B2
Hickey's Site, Parkgate St, Dublin

Drawing Title:
Proposed Section CC + Proposed Section DD

Job No.	Sheet Size:	Scale @A1:
P24-216D	A1	1 : 200
Issue Date:	Drawn By:	Reviewed By:
09.04.25	WDC	RLW

Status	Purpose of Issue
P3	Planning Permission
Project - System - Spatial Zone - Level - Type - Originator - Role - Number	
PGATE-02-BA-ZZZ-DR-RAU-AR-3001	
P05	