



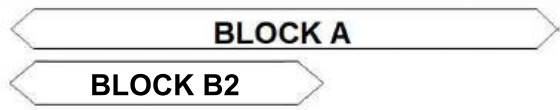

Contiguous Section 1-1
1 : 500

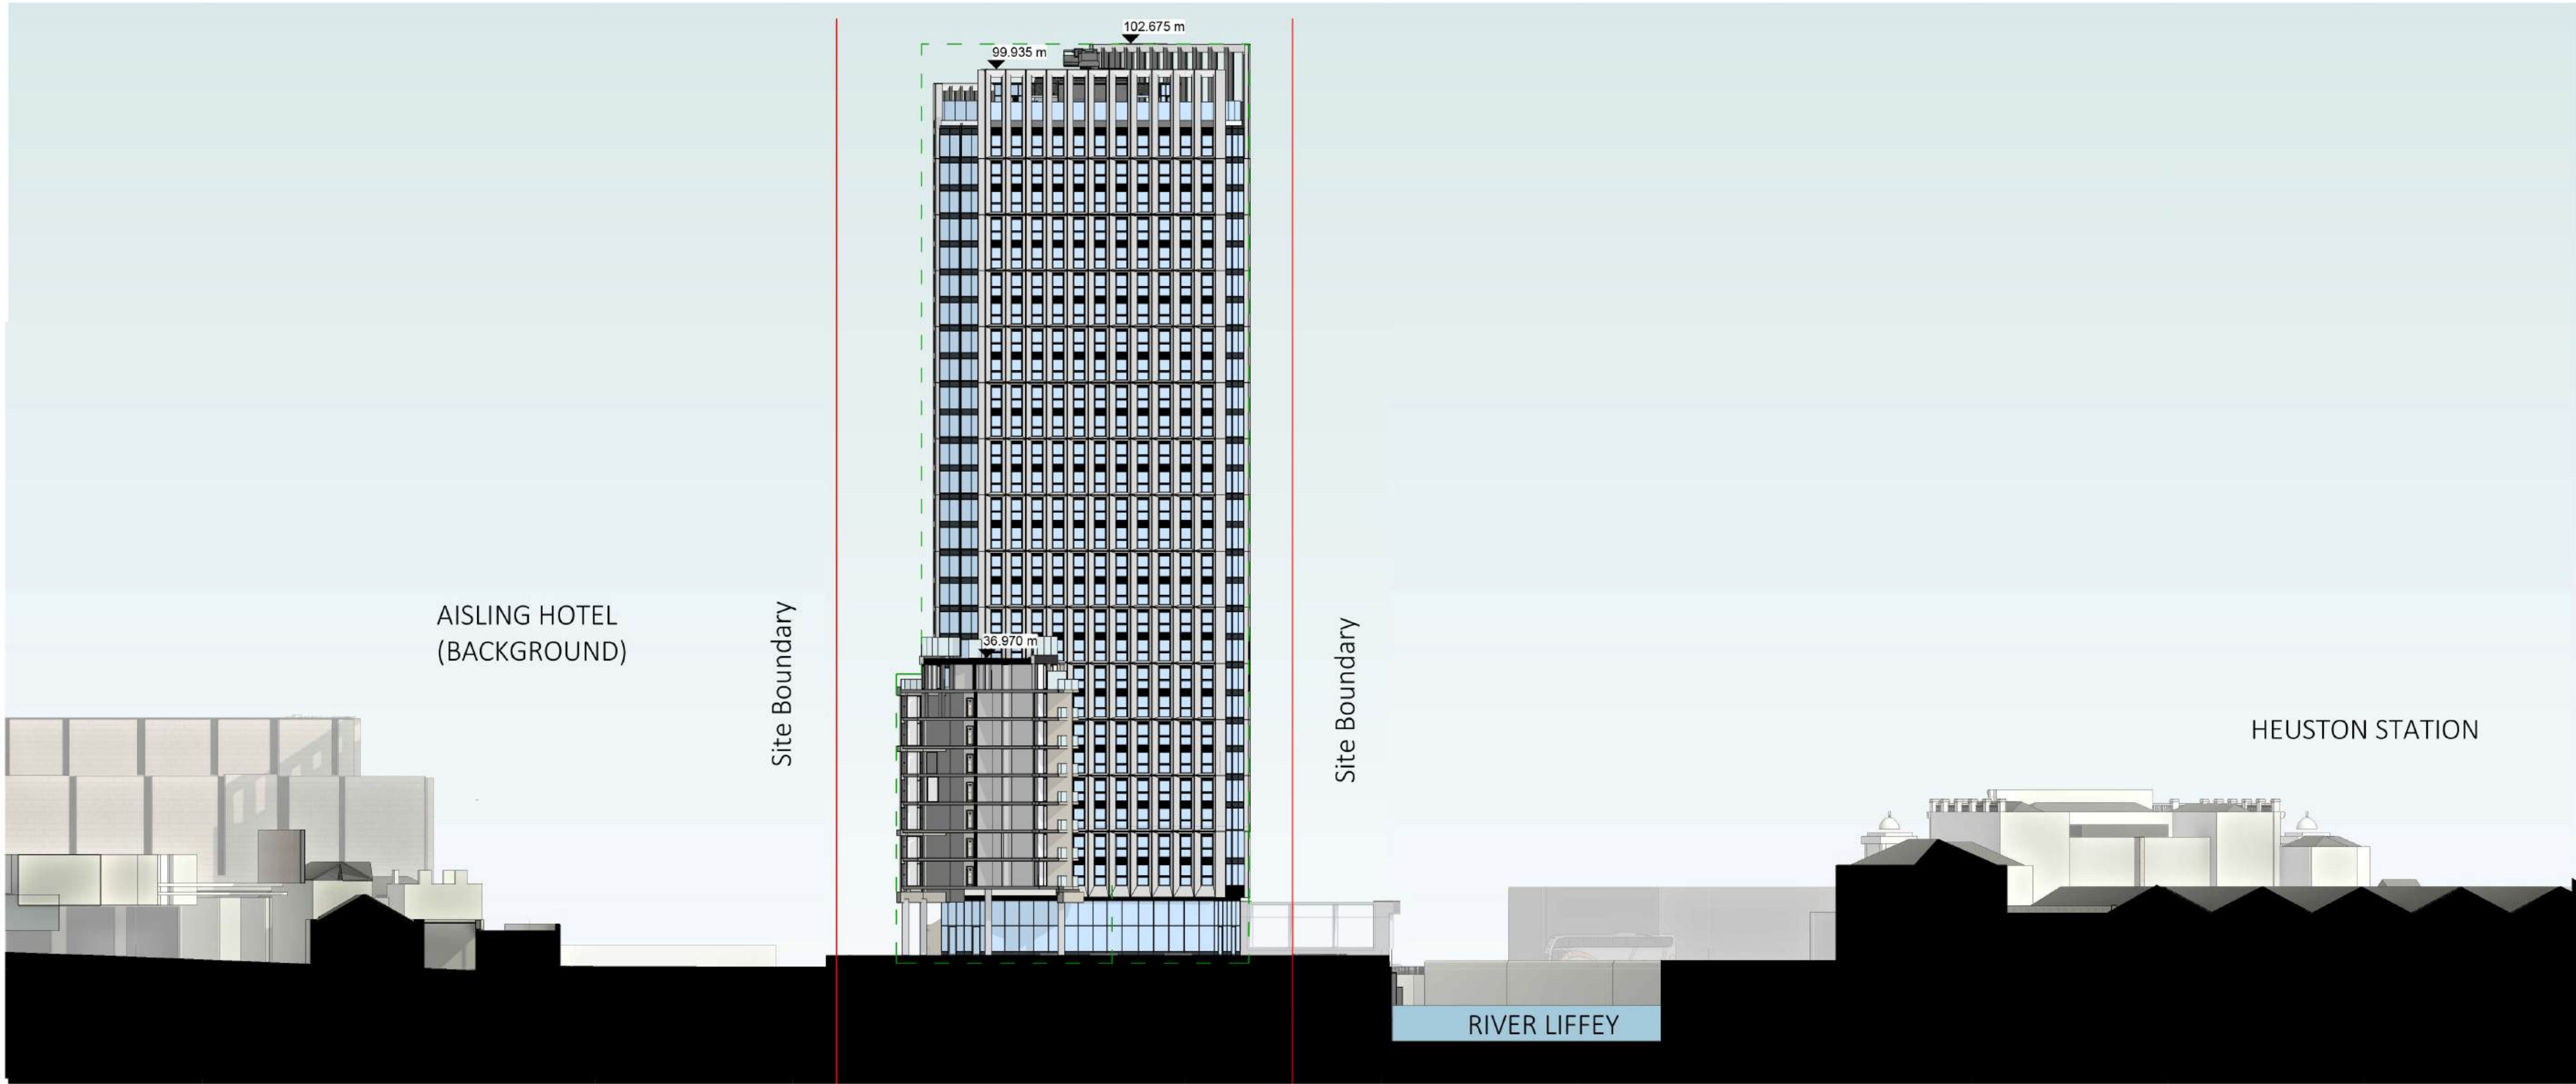


Contiguous Section 21
1 : 500

Notes:

- Do not scale from this drawing. Use figured dimensions in all cases.
- Verify dimensions on site and report any discrepancies to the Architect immediately.
- This drawing is to be read in conjunction with the Architect's Specification.
- © This drawing is copyright and may only be reproduced with the Architect's permission.

Drawing Notes:

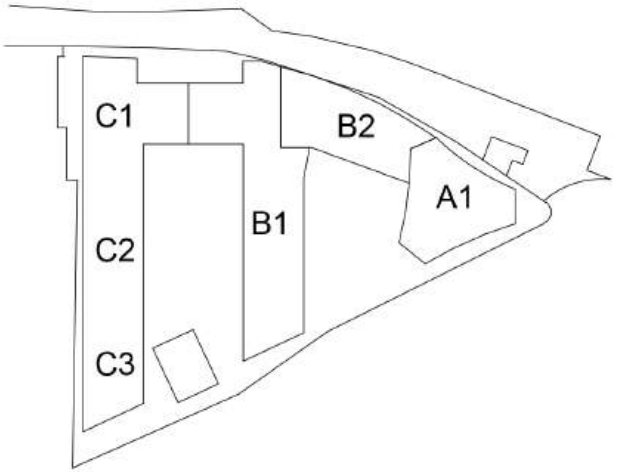

— SITE BOUNDARY LINE

— PROPOSED DEVELOPMENT A+B2

Materials Legend

No.	DESCRIPTION
1	POLISHED PRE-CAST GRANITE MIX FACADE
2	POLISHED PRE-CAST GRANITE CILL
3	POWDER-COATED ALUMINIUM WINDOW

P04	25.02.25	RA	Issued for Planning
P03	21.02.25	RA	Issued for Planning
P02	14.02.25	RA	Issued for Planning
P01	07.02.25	RA	Issued for Planning

Rev	Date	Drawn	Details of Issue / Revision
-----	------	-------	-----------------------------

Issues & Revisions

reddy a+u

Dartry Mills,
Dartry Road,
Dublin 6,
D06 Y0E3
T: +353 (0)1 498 7000
W: www.reddyarchitecture.com
E: info@reddyarchitecture.com

Client Details:
Ruirside Developments Ltd.

Project Details:
Residential Development, Blocks A&B2
Hickey's Site, Parkgate St, Dublin

Drawing Title:
Proposed Contiguous Sections 1-1 & 2-2

Job No.	Sheet Size:	Scale @A1:
P24-216D	A1_	As indicated
Issue Date:	Drawn By:	Reviewed By:
25.02.25	WSD	RLW

Status:	Purpose of Issue:
P3	Planning Permission

Project - System - Spatial Zone - Level - Type - Originator - Role - Number	Revision
PGATE-02-BA-ZZZ-DR-RAU-AR-3003	P04