


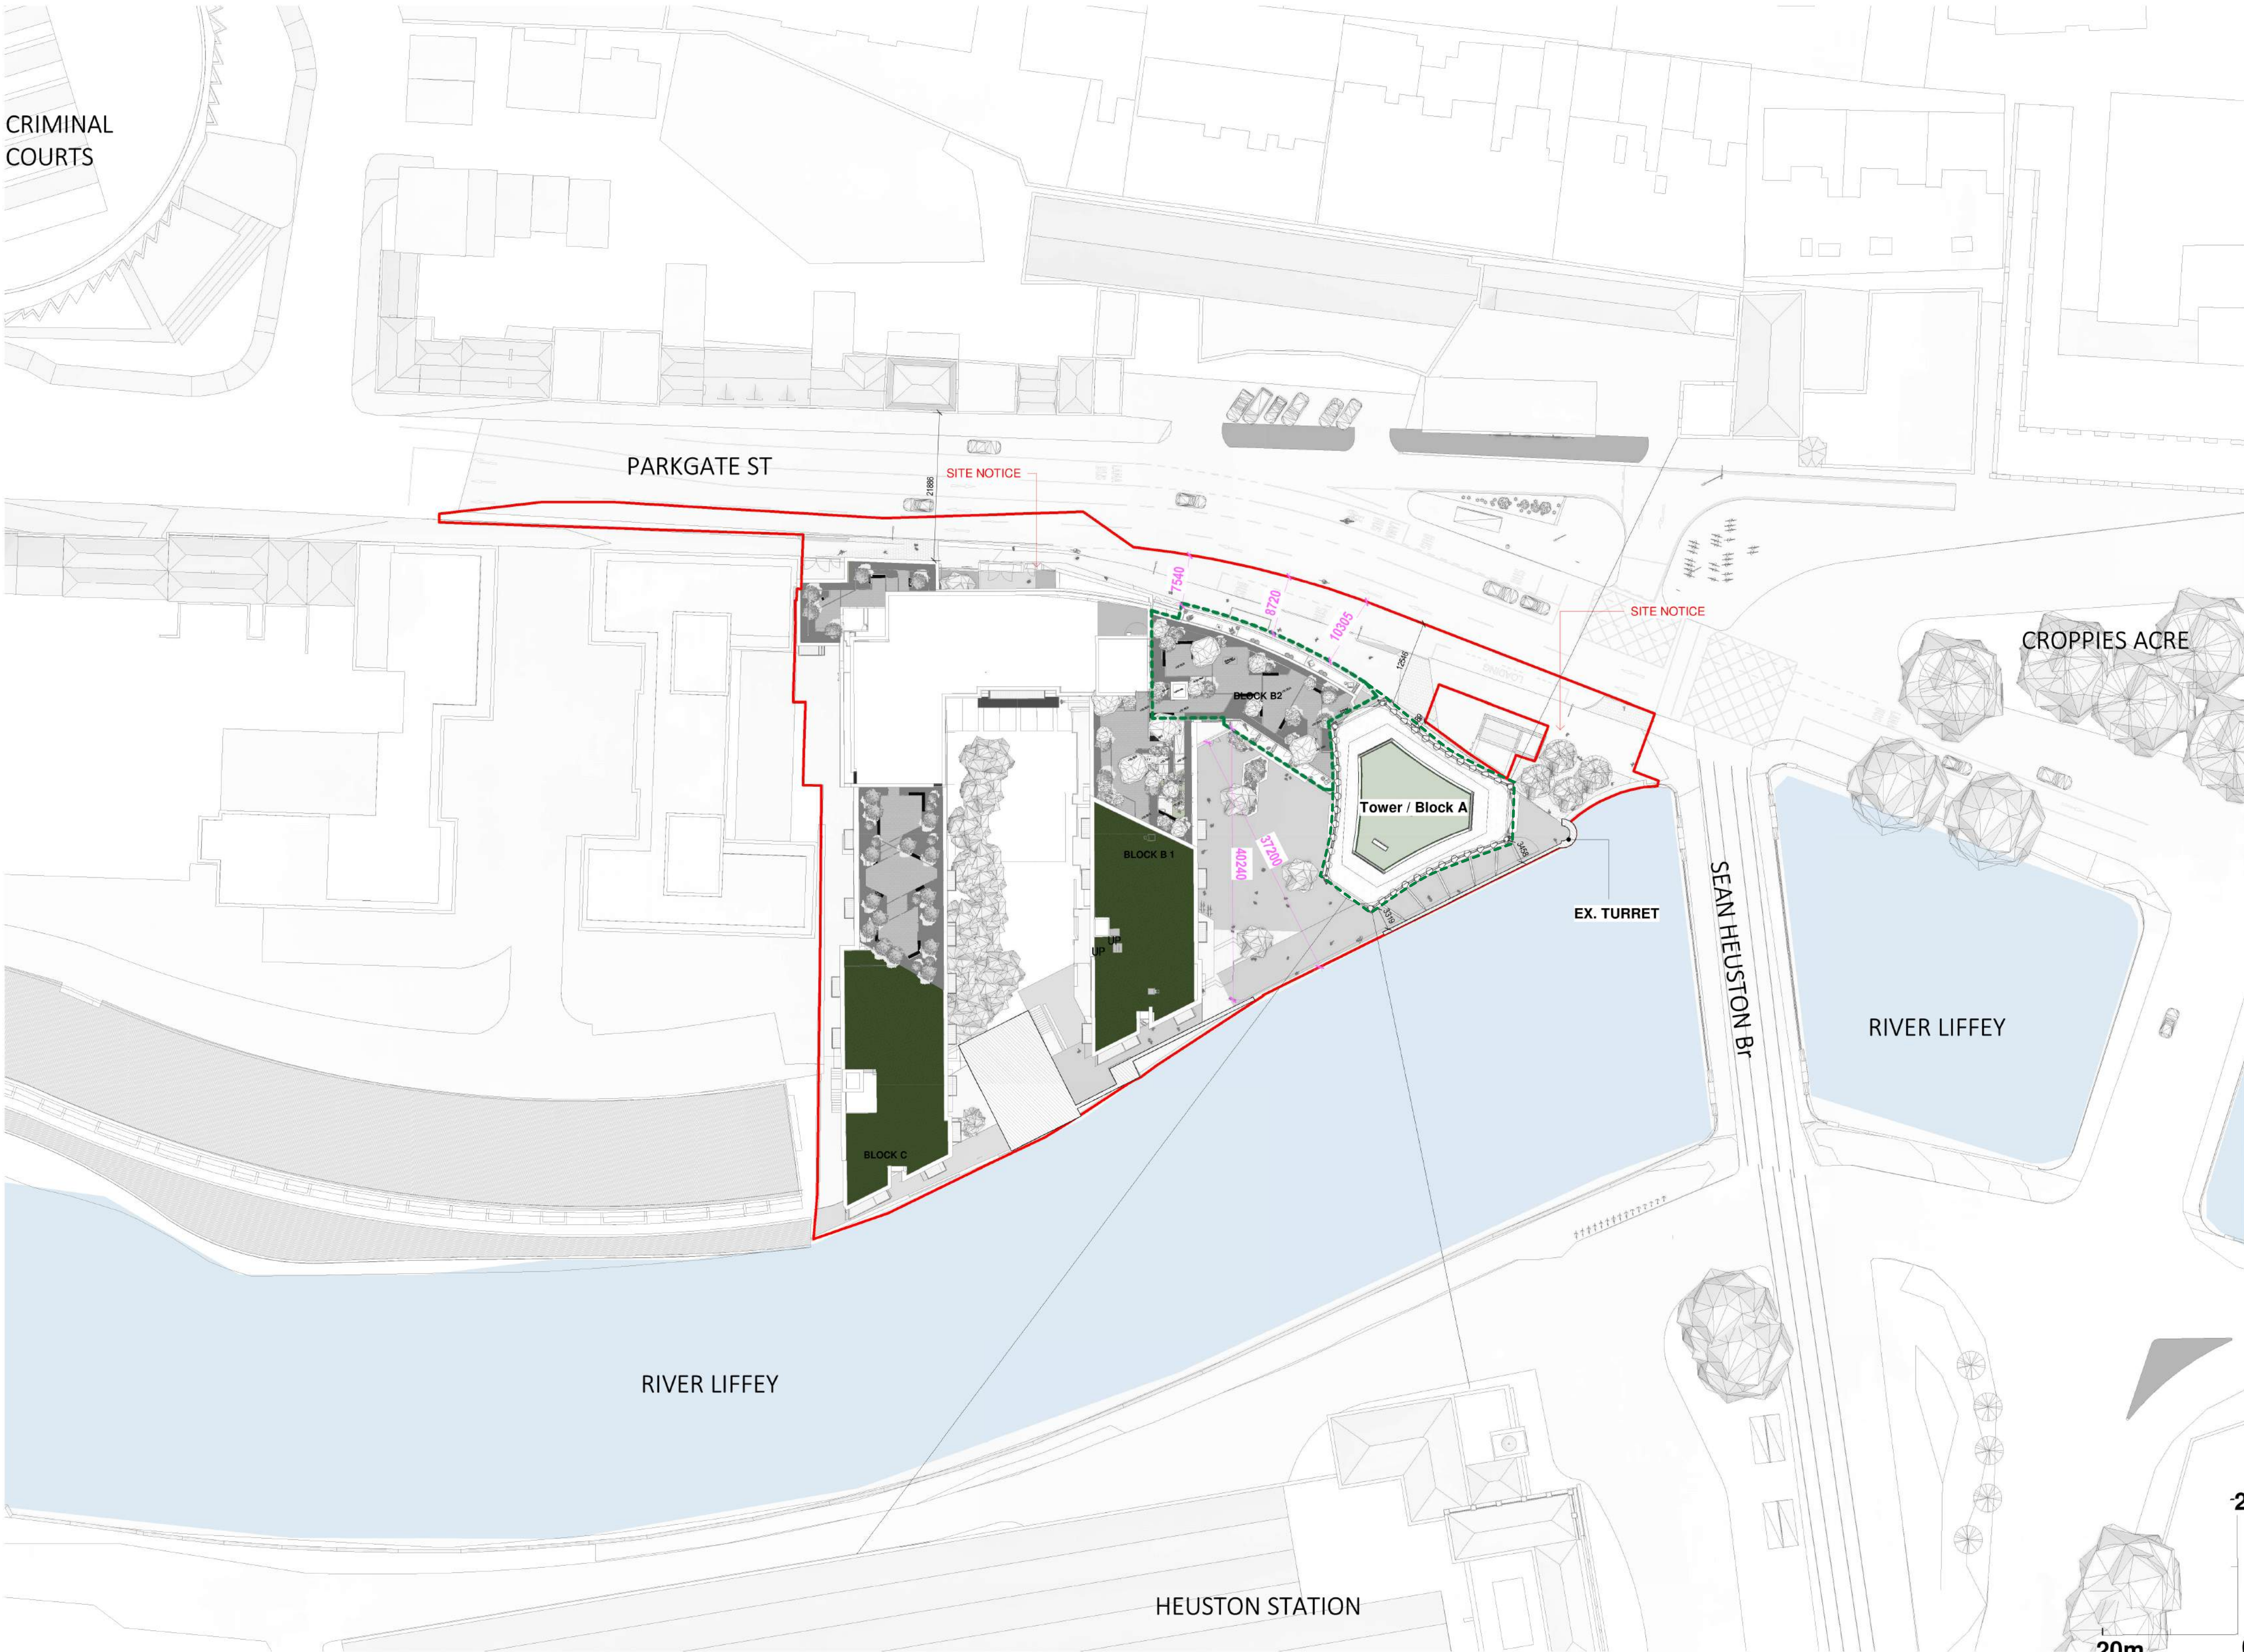

Proposed Site Layout Plan
1 : 500

Notes:
DO NOT SCALE FROM THIS DRAWING. USE FIGURED DIMENSIONS
IN ALL CASES. VERIFY DIMENSIONS ON SITE AND REPORT ANY
DISCREPANCIES TO THE ARCHITECTS IMMEDIATELY. THIS
DRAWING TO BE READ IN CONJUNCTION WITH THE ARCHITECTS
SPECIFICATION. © THIS DRAWING IS COPYRIGHT AND MAY ONLY
BE REPRODUCED WITH THE ARCHITECTS PERMISSION.

OSI License Number - AR 0052219
Projection / Spatial Reference:
Projection: IRENET196 Irish Transverse_Mercator
Centre Point Coordinates:
X,Y= 713657.3699 734403.2446
Reference Index:
Map Series / Map Sheets
1:1,000 | 3263-02
1:1,000 | 3263-08
1:1,000 | 3263-07
1:1,000 | 3263-03
Vertical Datum:
MALIN HEAD

Planning Application Legend

Description	Symbol
SITE BOUNDARY LINE	
EXTENT OF PREVIOUSLY PERMITTED SCHEMES Block A: ABP 310567.21 Block B2: LRD6042/23-S3A	
CRITICAL DIMENSIONS TO SITE BOUNDARY OR ADJACENT STRUCTURES	

P01	18/20/23	WM	Issued for Planning
-----	----------	----	---------------------

Rev	Date	DRN	Description
 Reddy Architecture + Urbanism Barry Lane, Dartry Road, Dublin 6, D06 Y0E3. T: +353 (0)1 4987000 W: www.reddyarchitecture.com E: info@reddyarchitecture.com			

Client Details:
Ruirside Developments Ltd.

Project Details:
Residential Development, Block A & B2
42a Parkgate St, Dublin 8

Drawing Title:
Permitted Site Layout Plan

Job No	Date	Scale@A1
P24-216D	25/02/25	1:500
Status	Drawn By:	
Planning	JH	
Purpose	Checked By:	
Planning Permission	RW	
Drawing Number	Revision	
PGATE-02-SW-ZZZ-DR-A-0002	P02	

A1 Landscape